
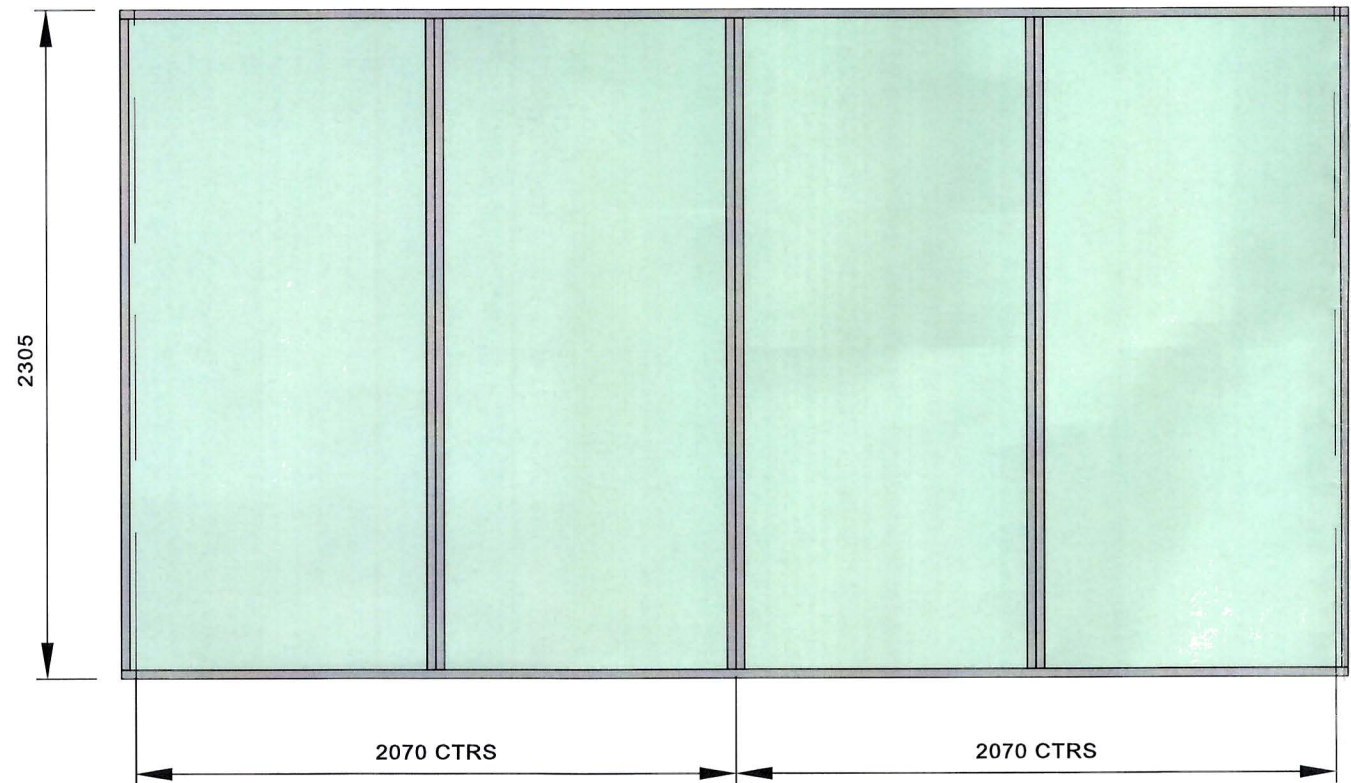



This drawing to be read in accordance with the specification/Bills of Quantities and related drawings. No Dimensions to be scaled from this drawing. All stated dimensions to be verified on site and the Architect notified of any discrepancies.

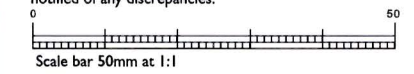


PLAN



PHOTO SHOWING TYPICAL TROLLEY BAY

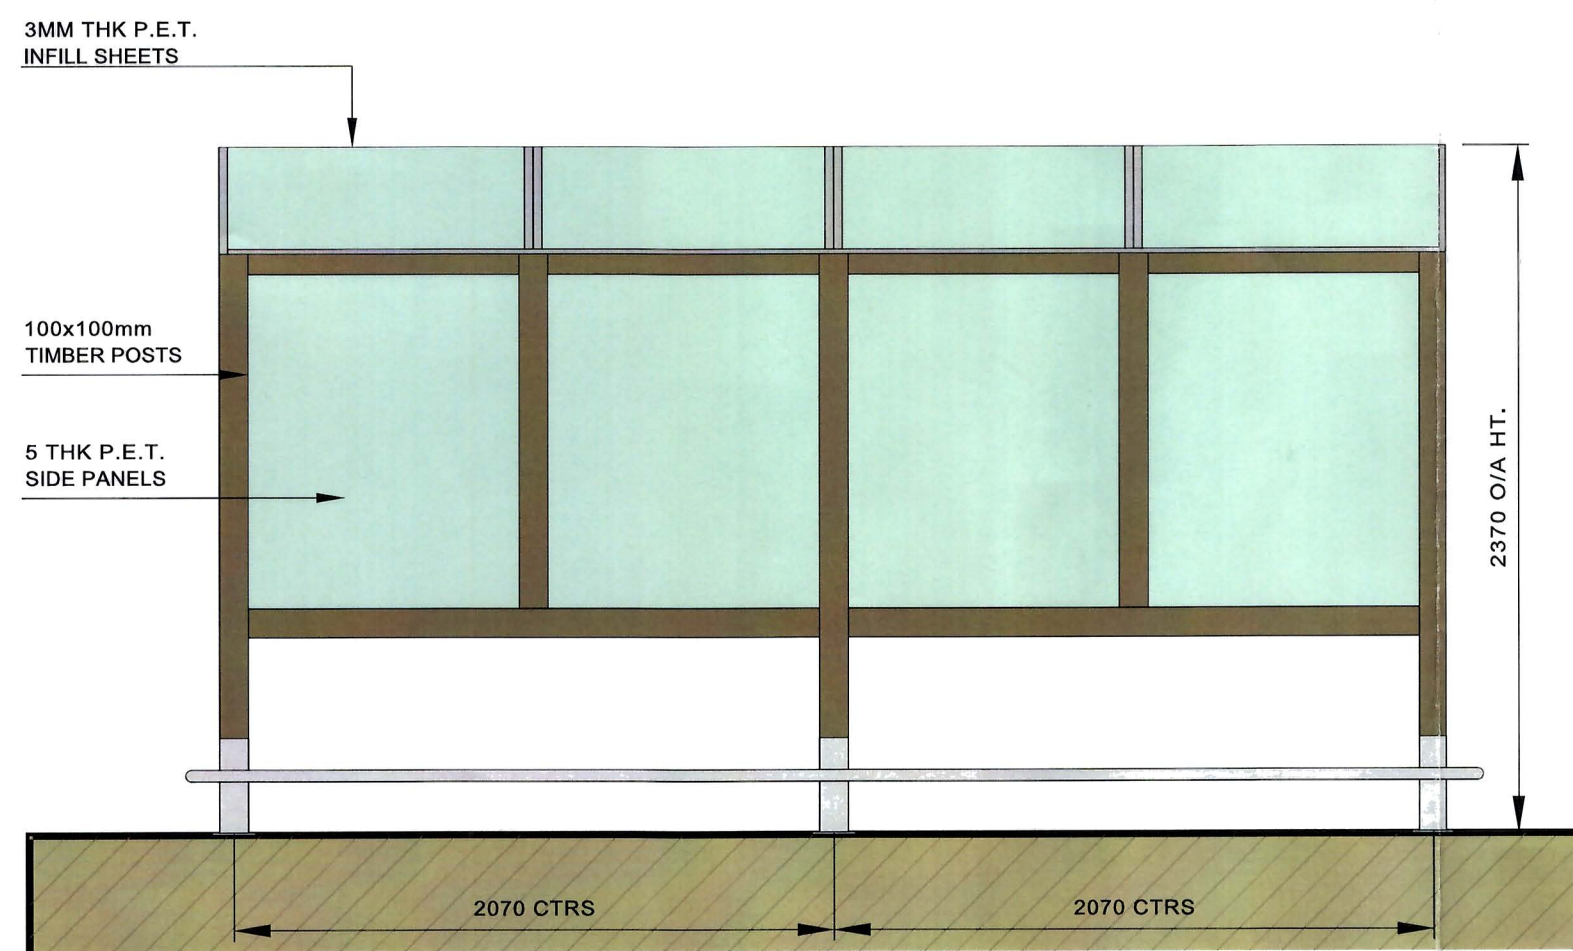

LATERAL ELEVATION

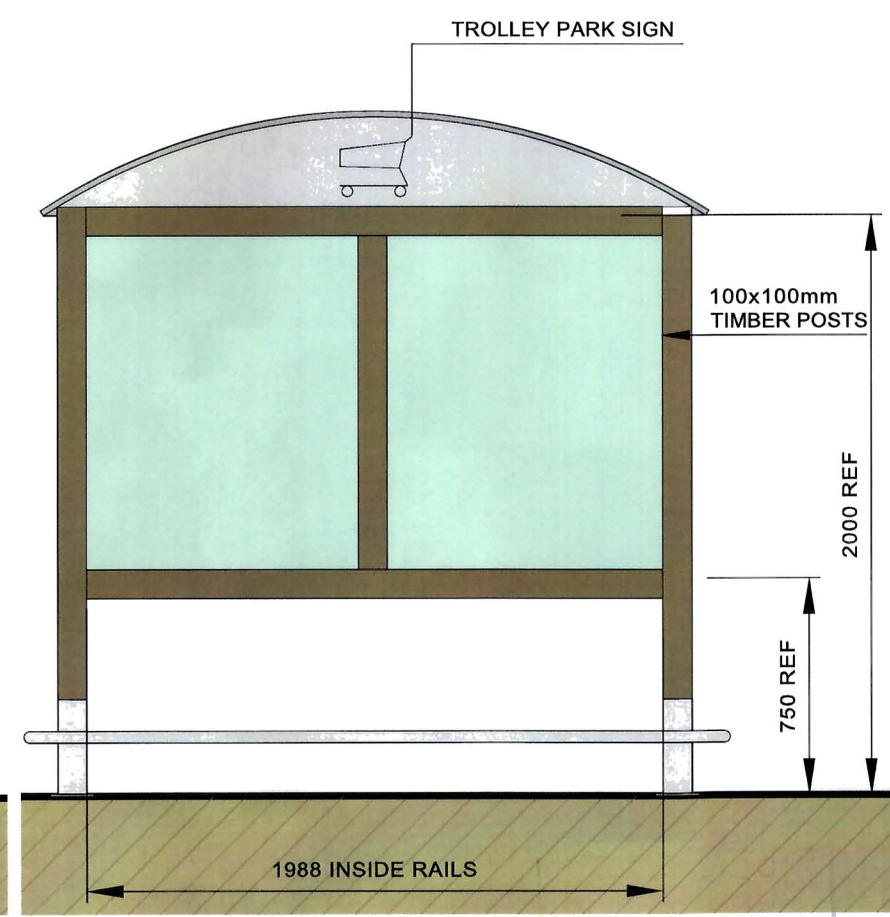

FRONT ELEVATION

VALIDATED
06 DEC 2010
EBC

REV.	DATE	NOTE	PKM
A	18.11.10	ANNOTATIONS AMENDED FURTHER TO COMMENTS RECEIVED FROM THE PLANNING DEPARTMENT ON 18.11.10. ISSUED FOR PLANNING	PKM

Project
PROPOSED MIXED USE DEVELOPMENT STATION ROAD SANDIACRE

Title
PROPOSED TROLLEY BAY PLAN AND ELEVATIONS

Scale
1:25 @A3

Date
NOVEMBER 2010

Drawn
EP

Checked
PKM

Drawing Number
6523 P2109

Revision
A

Saunders Partnership Architects
Studio Four
57 Broadwater Road
Welwyn Garden City
Hertfordshire, AL7 3AX
T 01707 385300 F 0870 6222135
www.saunderspartnership.com

offices at
Welwyn Garden City | Bristol | Manchester

22 NOV 2010
TOWN HALL
ROOM