




NOTES

This drawing to be read in accordance with the specification/Bills of Quantities and related drawings. No Dimensions to be scaled from this drawing. All stated dimensions to be verified on site and the Architect notified of any discrepancies.

Scale bar 50mm at 1:1

NOTES

- Landscaping is indicative only and to be agreed by Landscape Architect. Refer to latest Landscape Architects drawings for accurate detailed Landscape scheme
- Highways arrangement shown on our drawings is indicative only. Latest highways design and detailed highways design is subject to agreement between Highways Authority and Highways Consultant
- Existing levels have been taken from Ordnance Survey and Topographical Survey Information by others
- Proposed levels to be confirmed by Structural and Civil Engineer and to be agreed with client. Proposed levels subject to change following any remediation work carried out to the site after our drawings have been issued in which instance we advise a revised Topographical Survey is carried out.

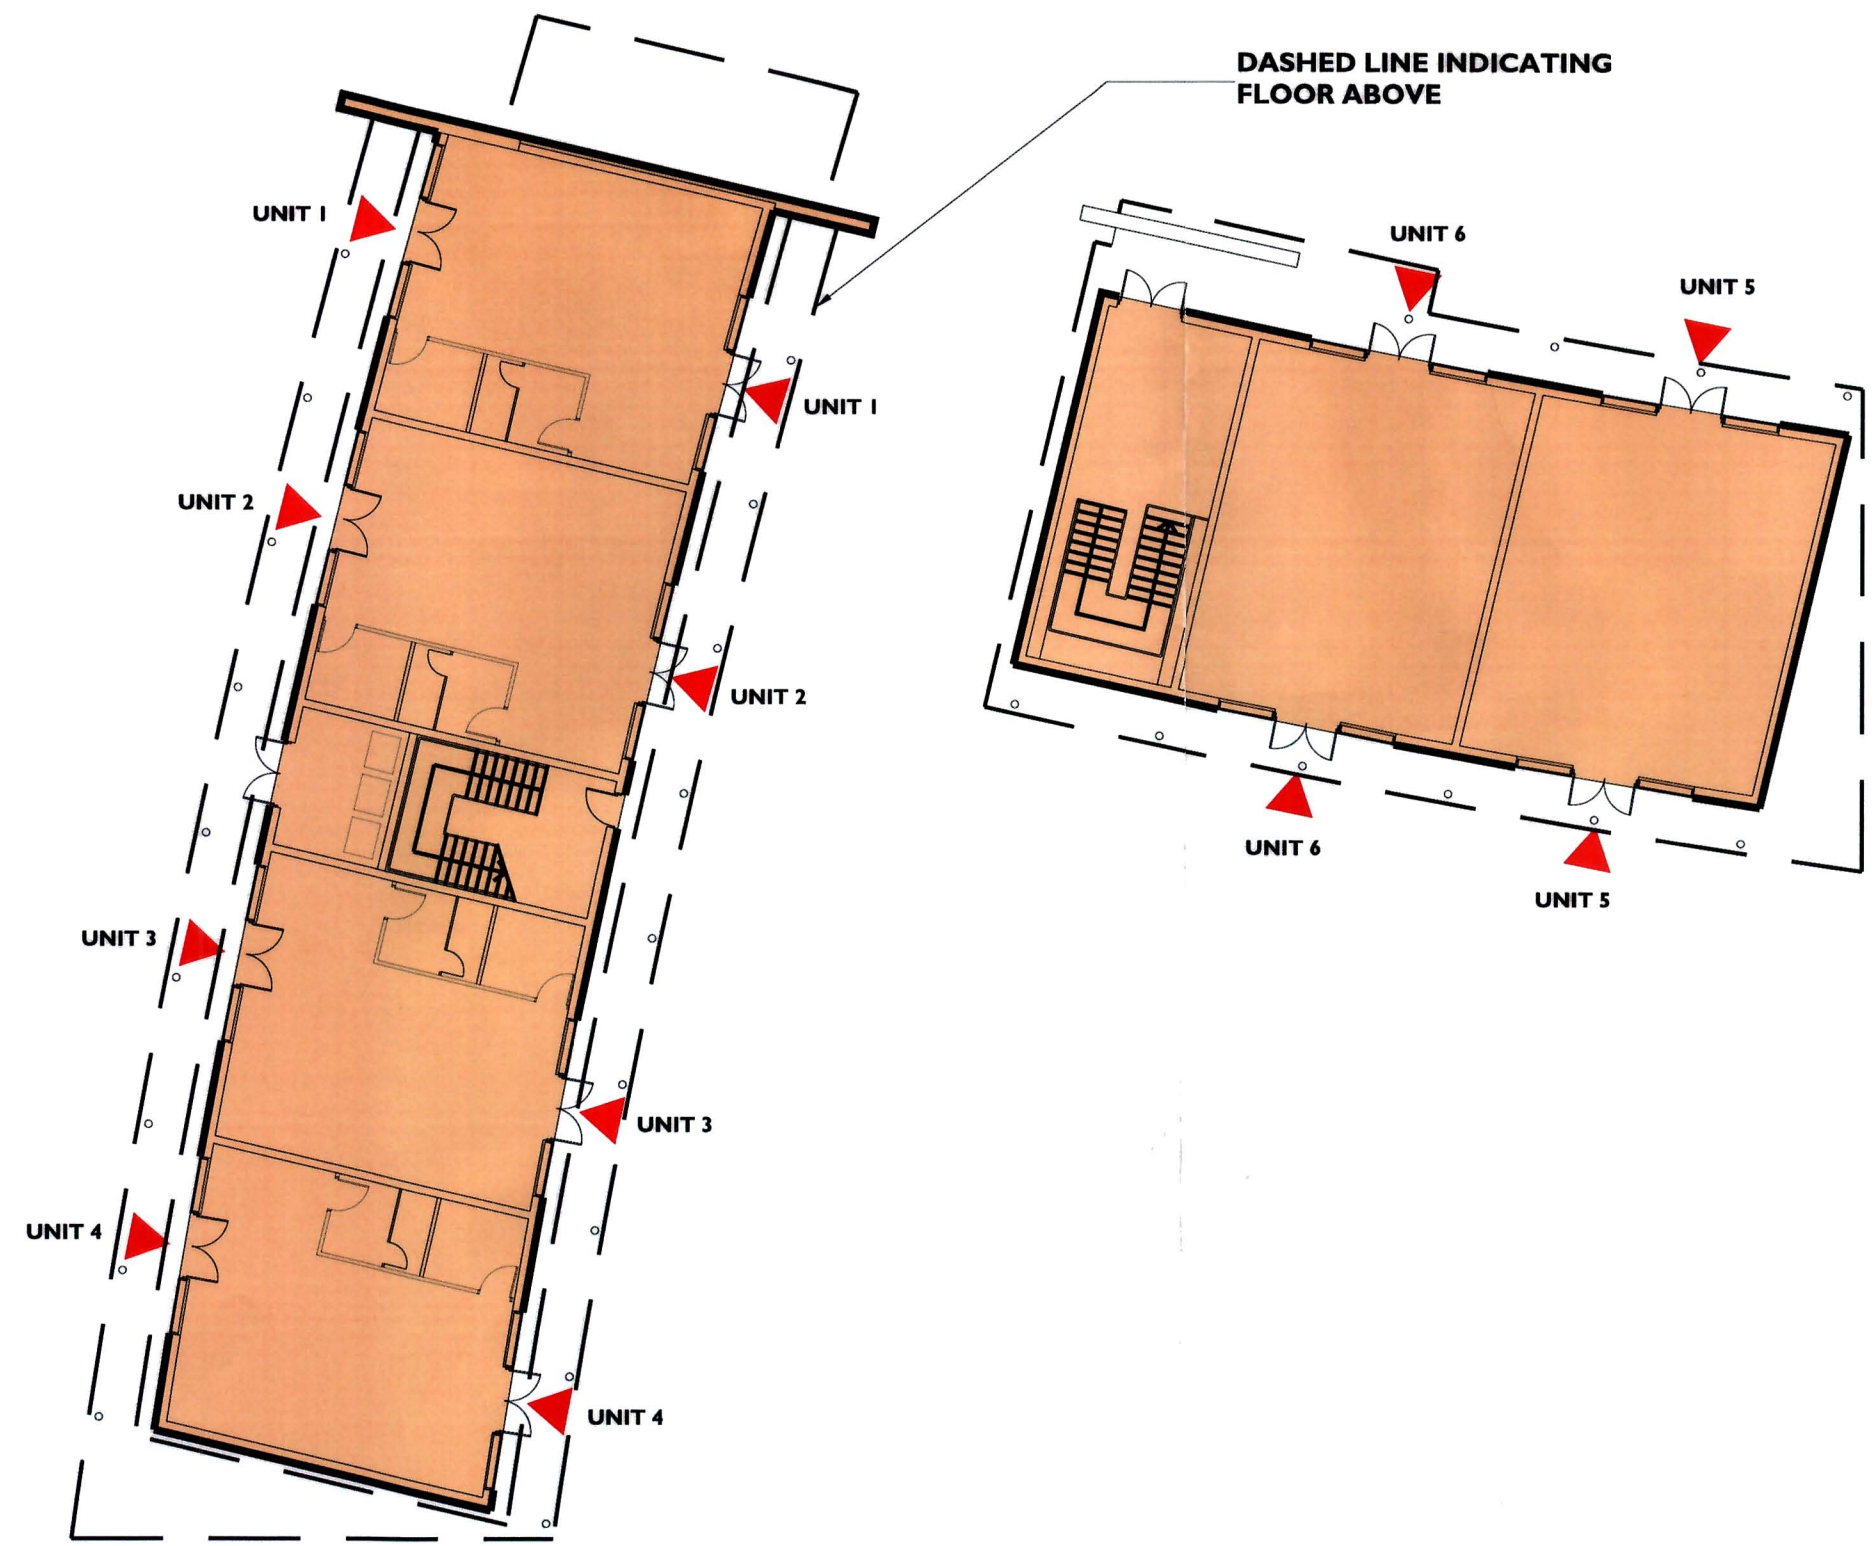

RETAIL UNIT PLANS (GROUND FLOOR)

VALIDATED

06 DEC 2010

EBC

Project
PROPOSED MIXED USE DEVELOPMENT
 STATION ROAD
 SANDIACRE, DERBYSHIRE

Title
RETAIL UNIT PLANS

Scale	Date
1:200 @A3	NOV '10
Drawn	Checked
JKS	PKM
Drawing Number	Revision
6523 - P2201	-

ERE WASH B C

15 NOV 2010

LONGLETON TOWN HALL

Saunders Partnership Architects
 Studio Four
 37 Broadwater Road
 Welwyn Garden City
 Hertfordshire, AL7 3AX
 T 01707 385300 F 0870 6222135
 www.saundersarchitects.com
 offices at
 Welwyn Garden City | Bristol | Manchester