
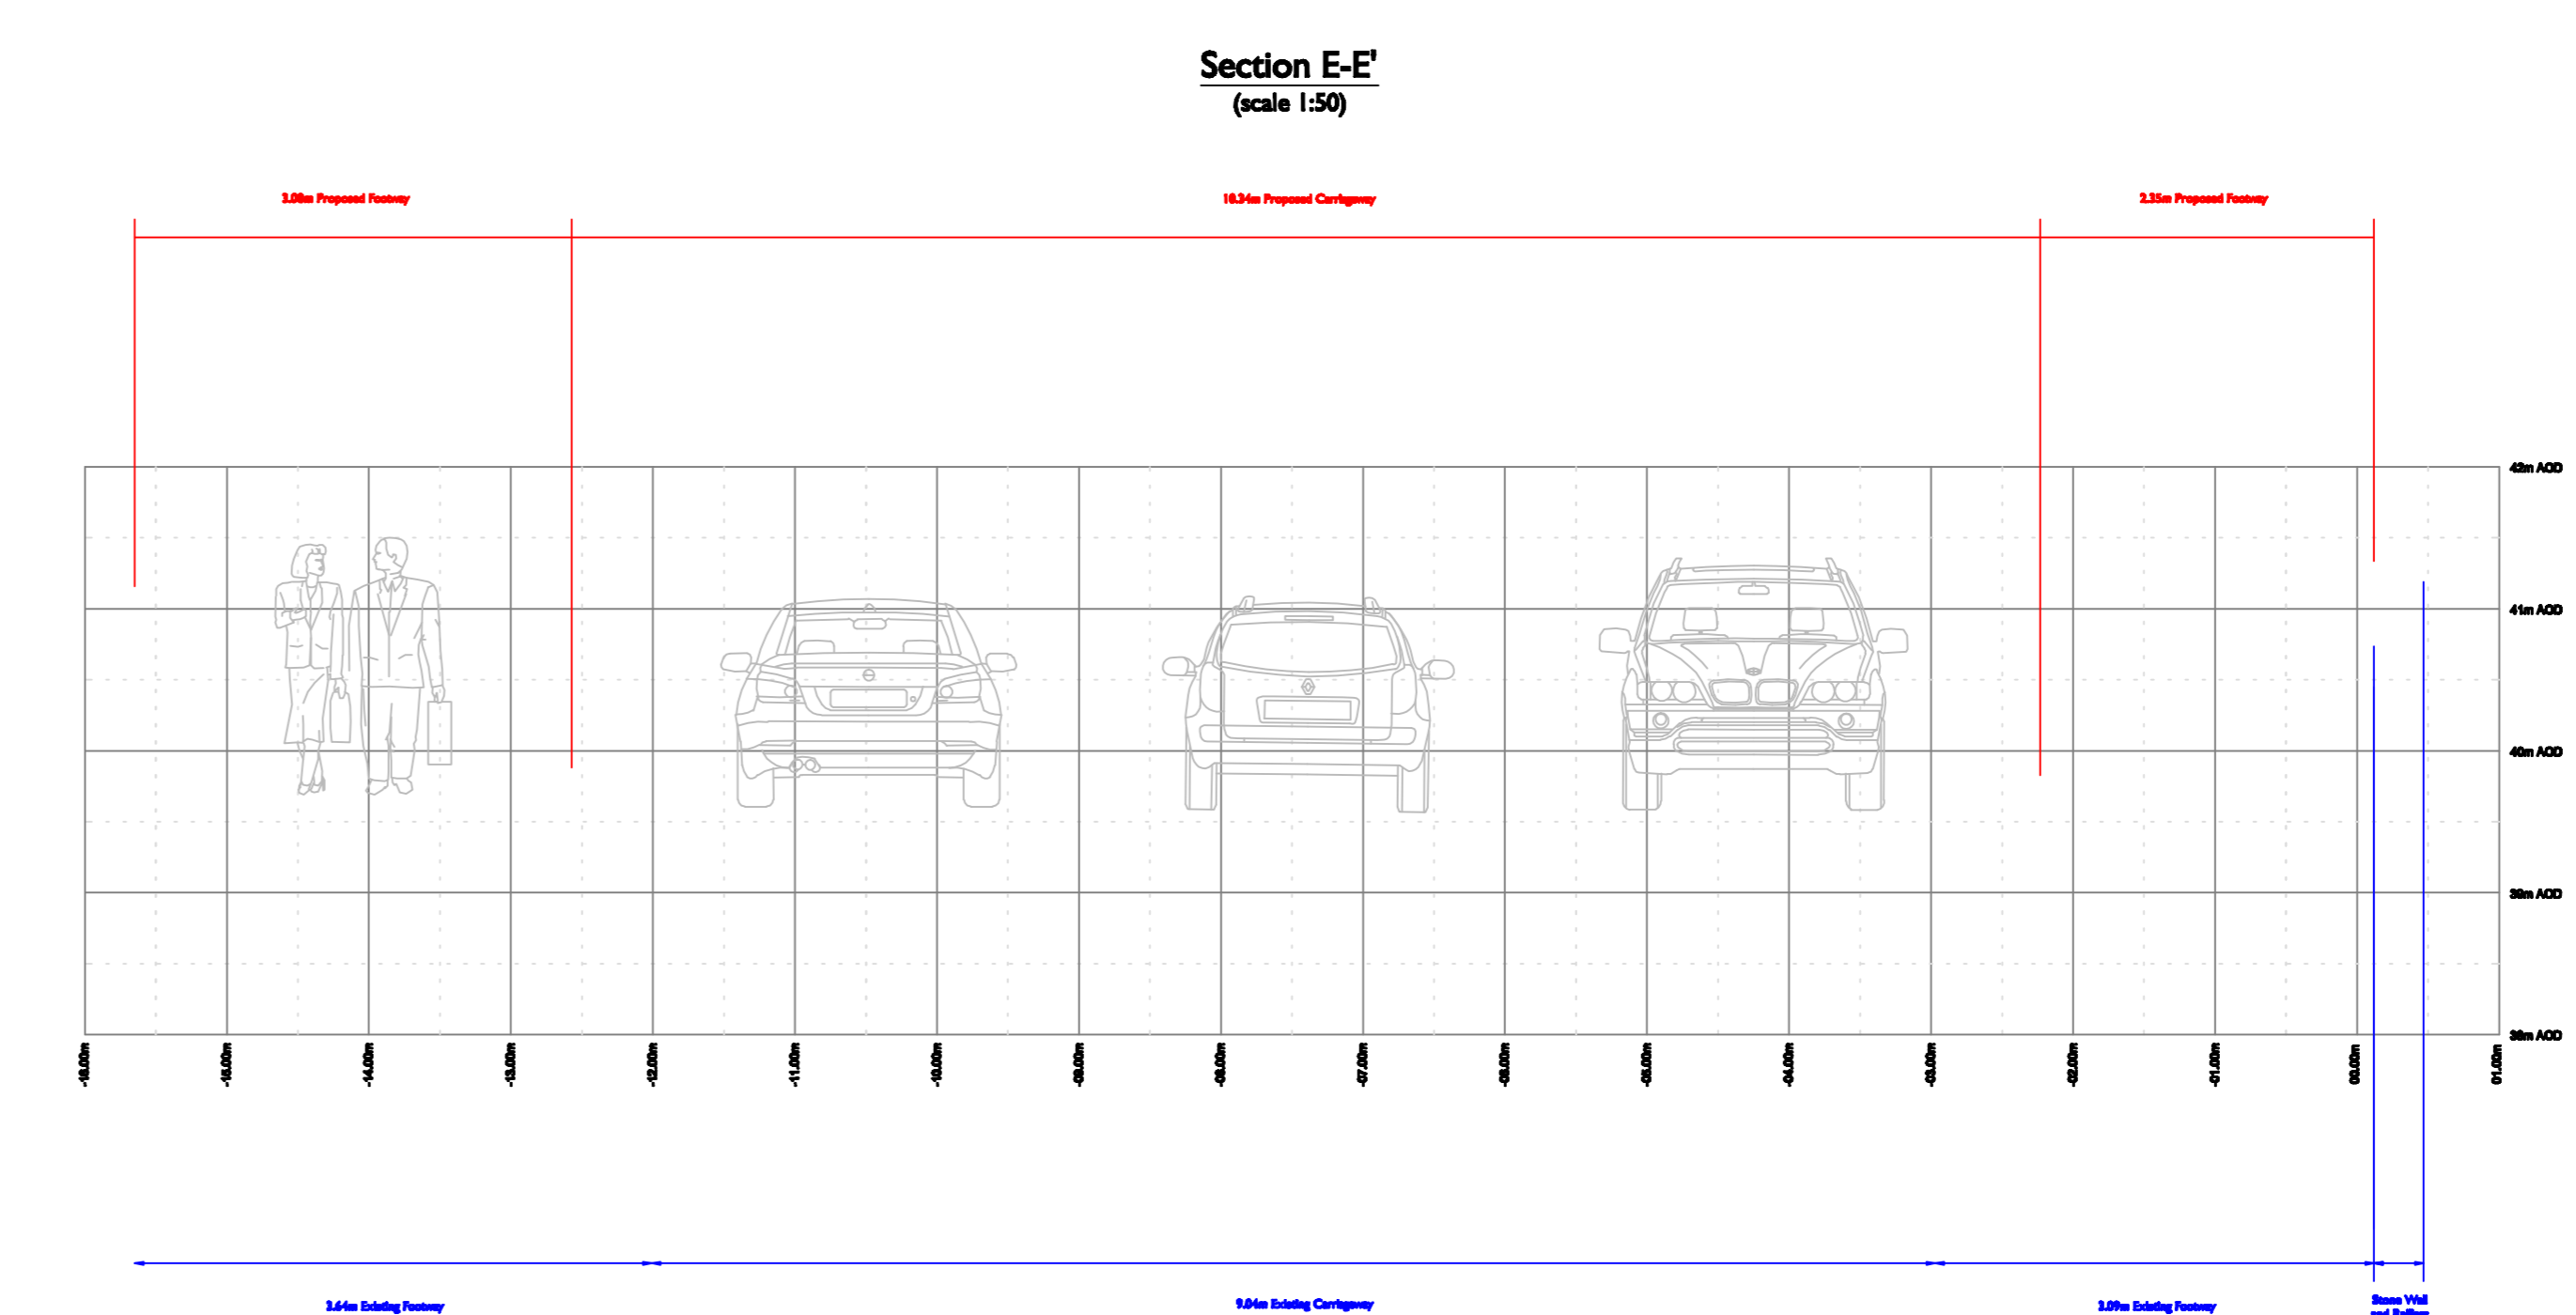
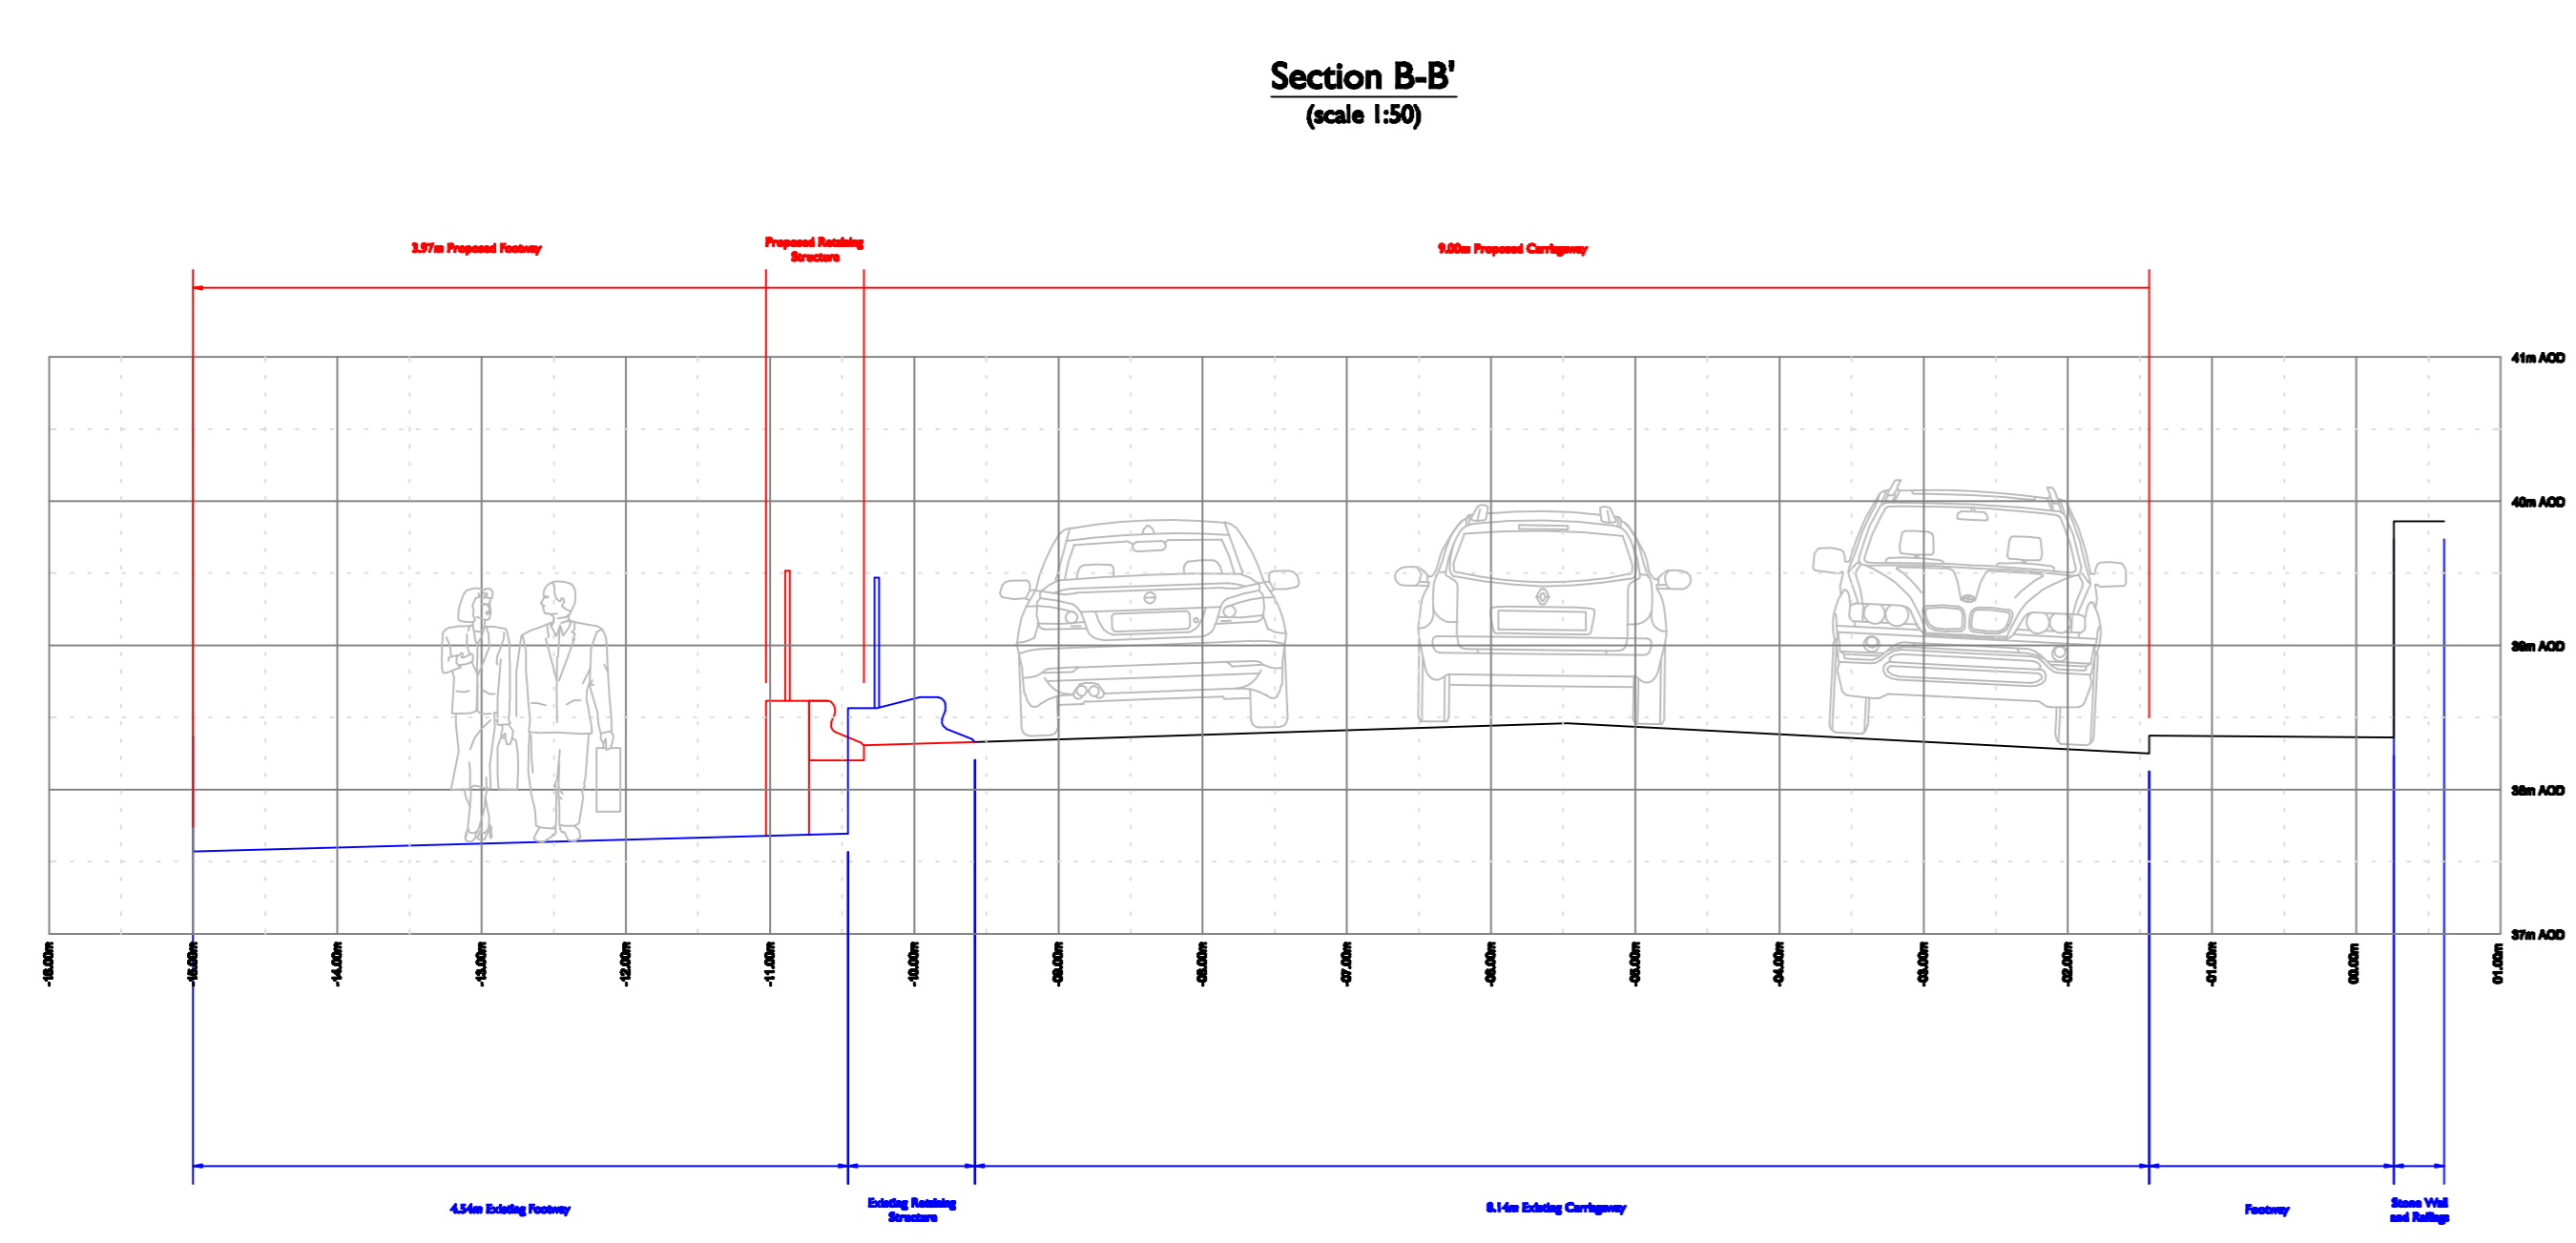
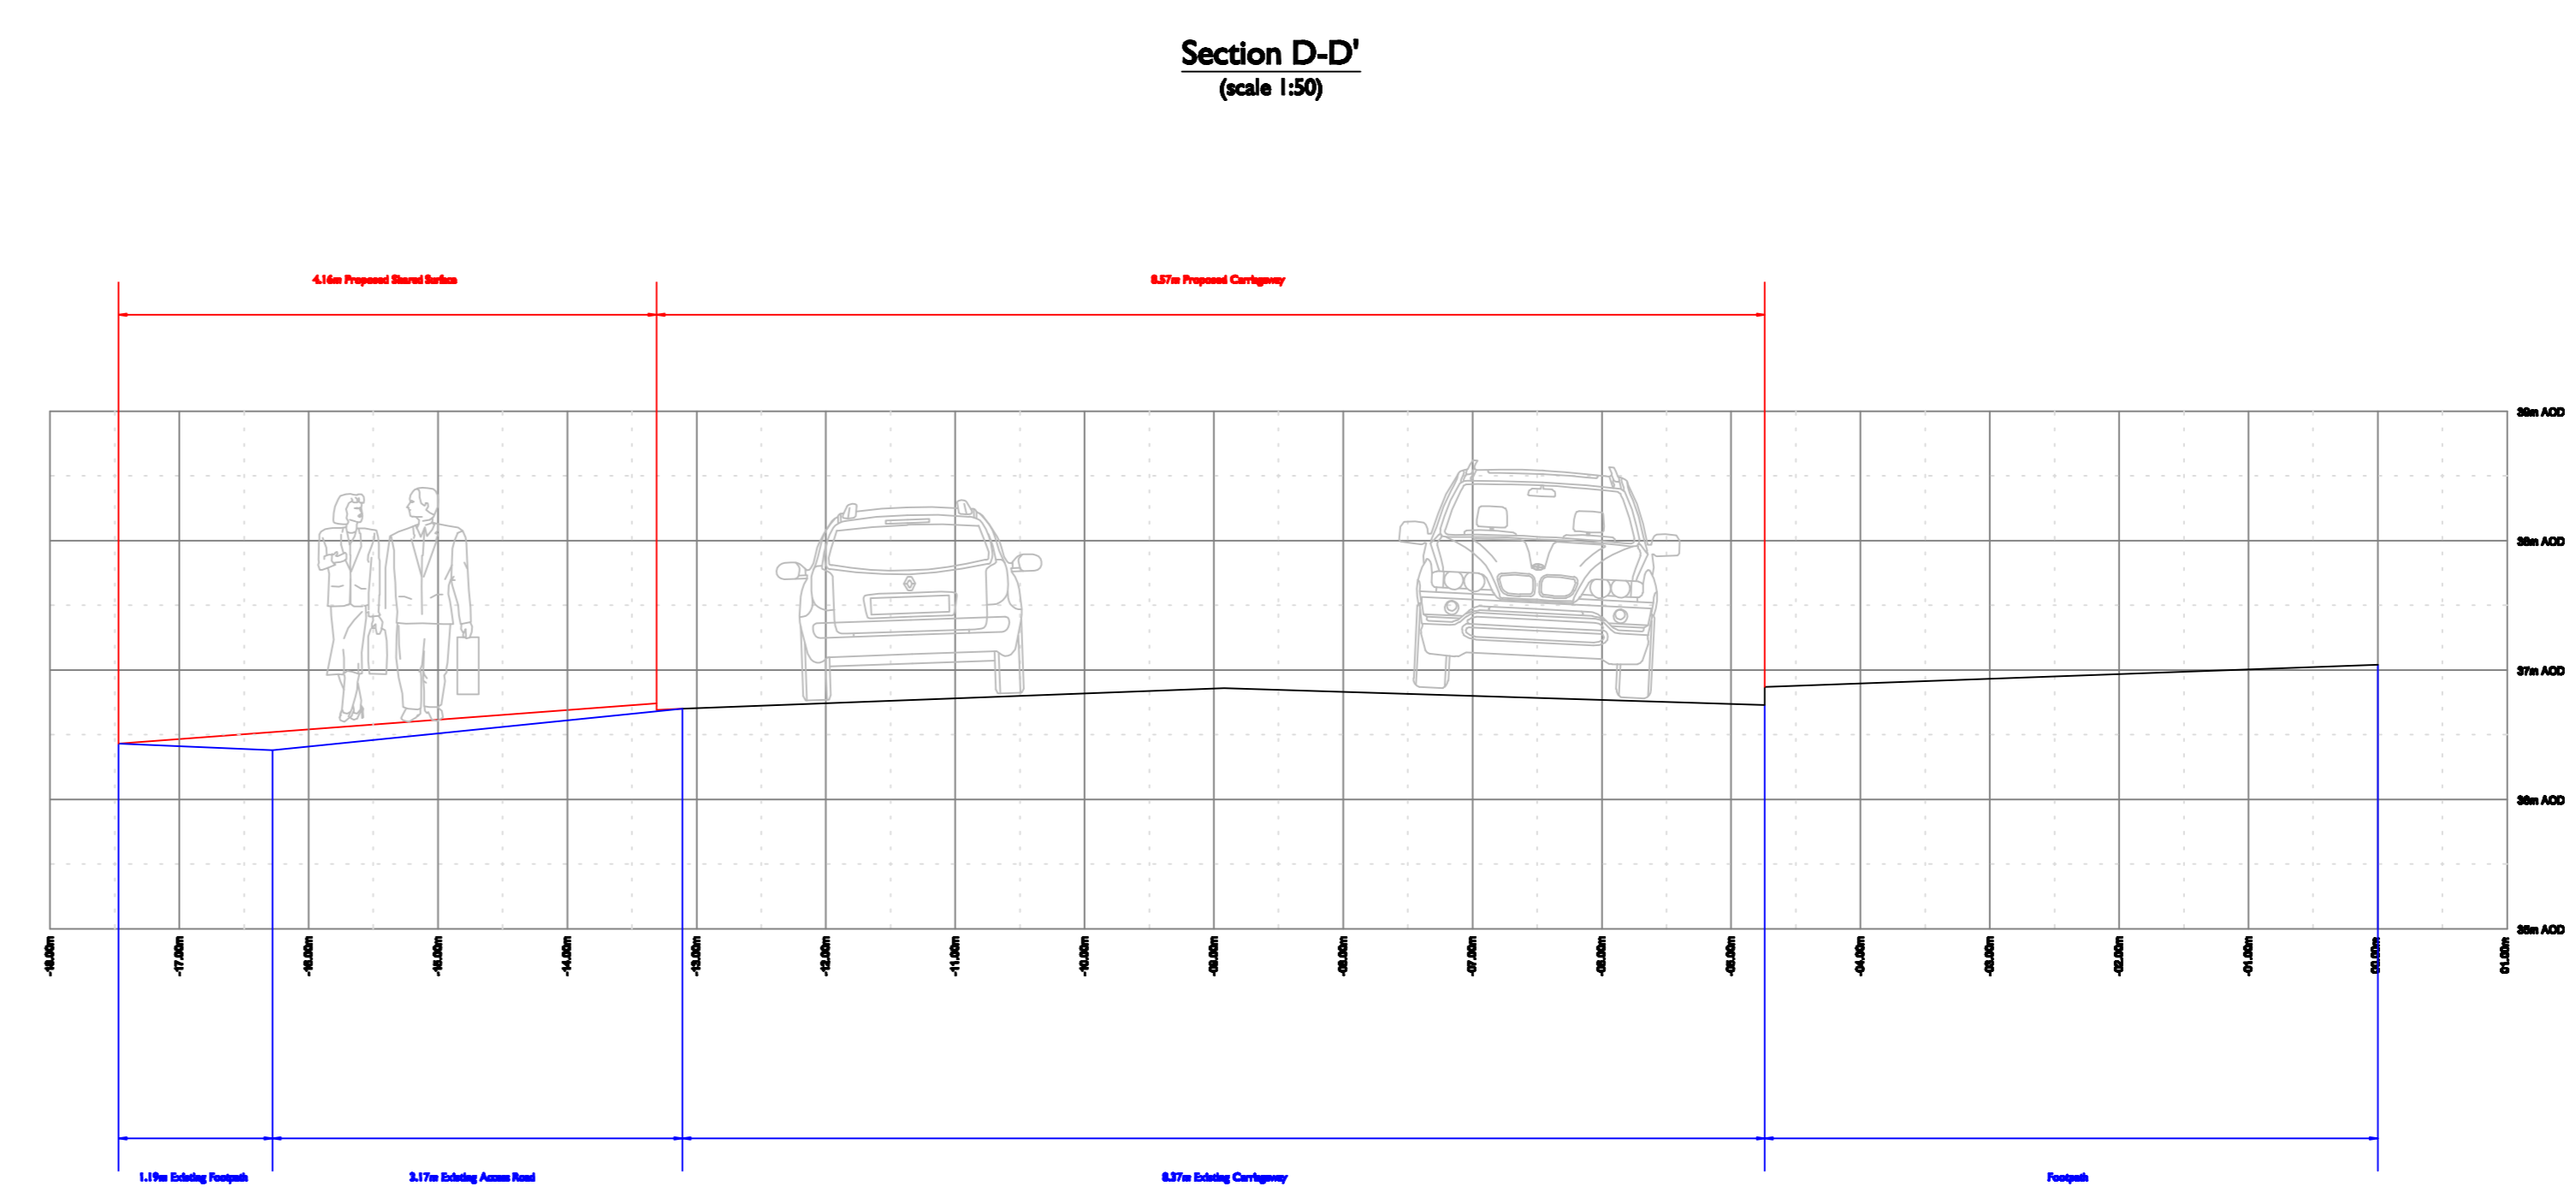
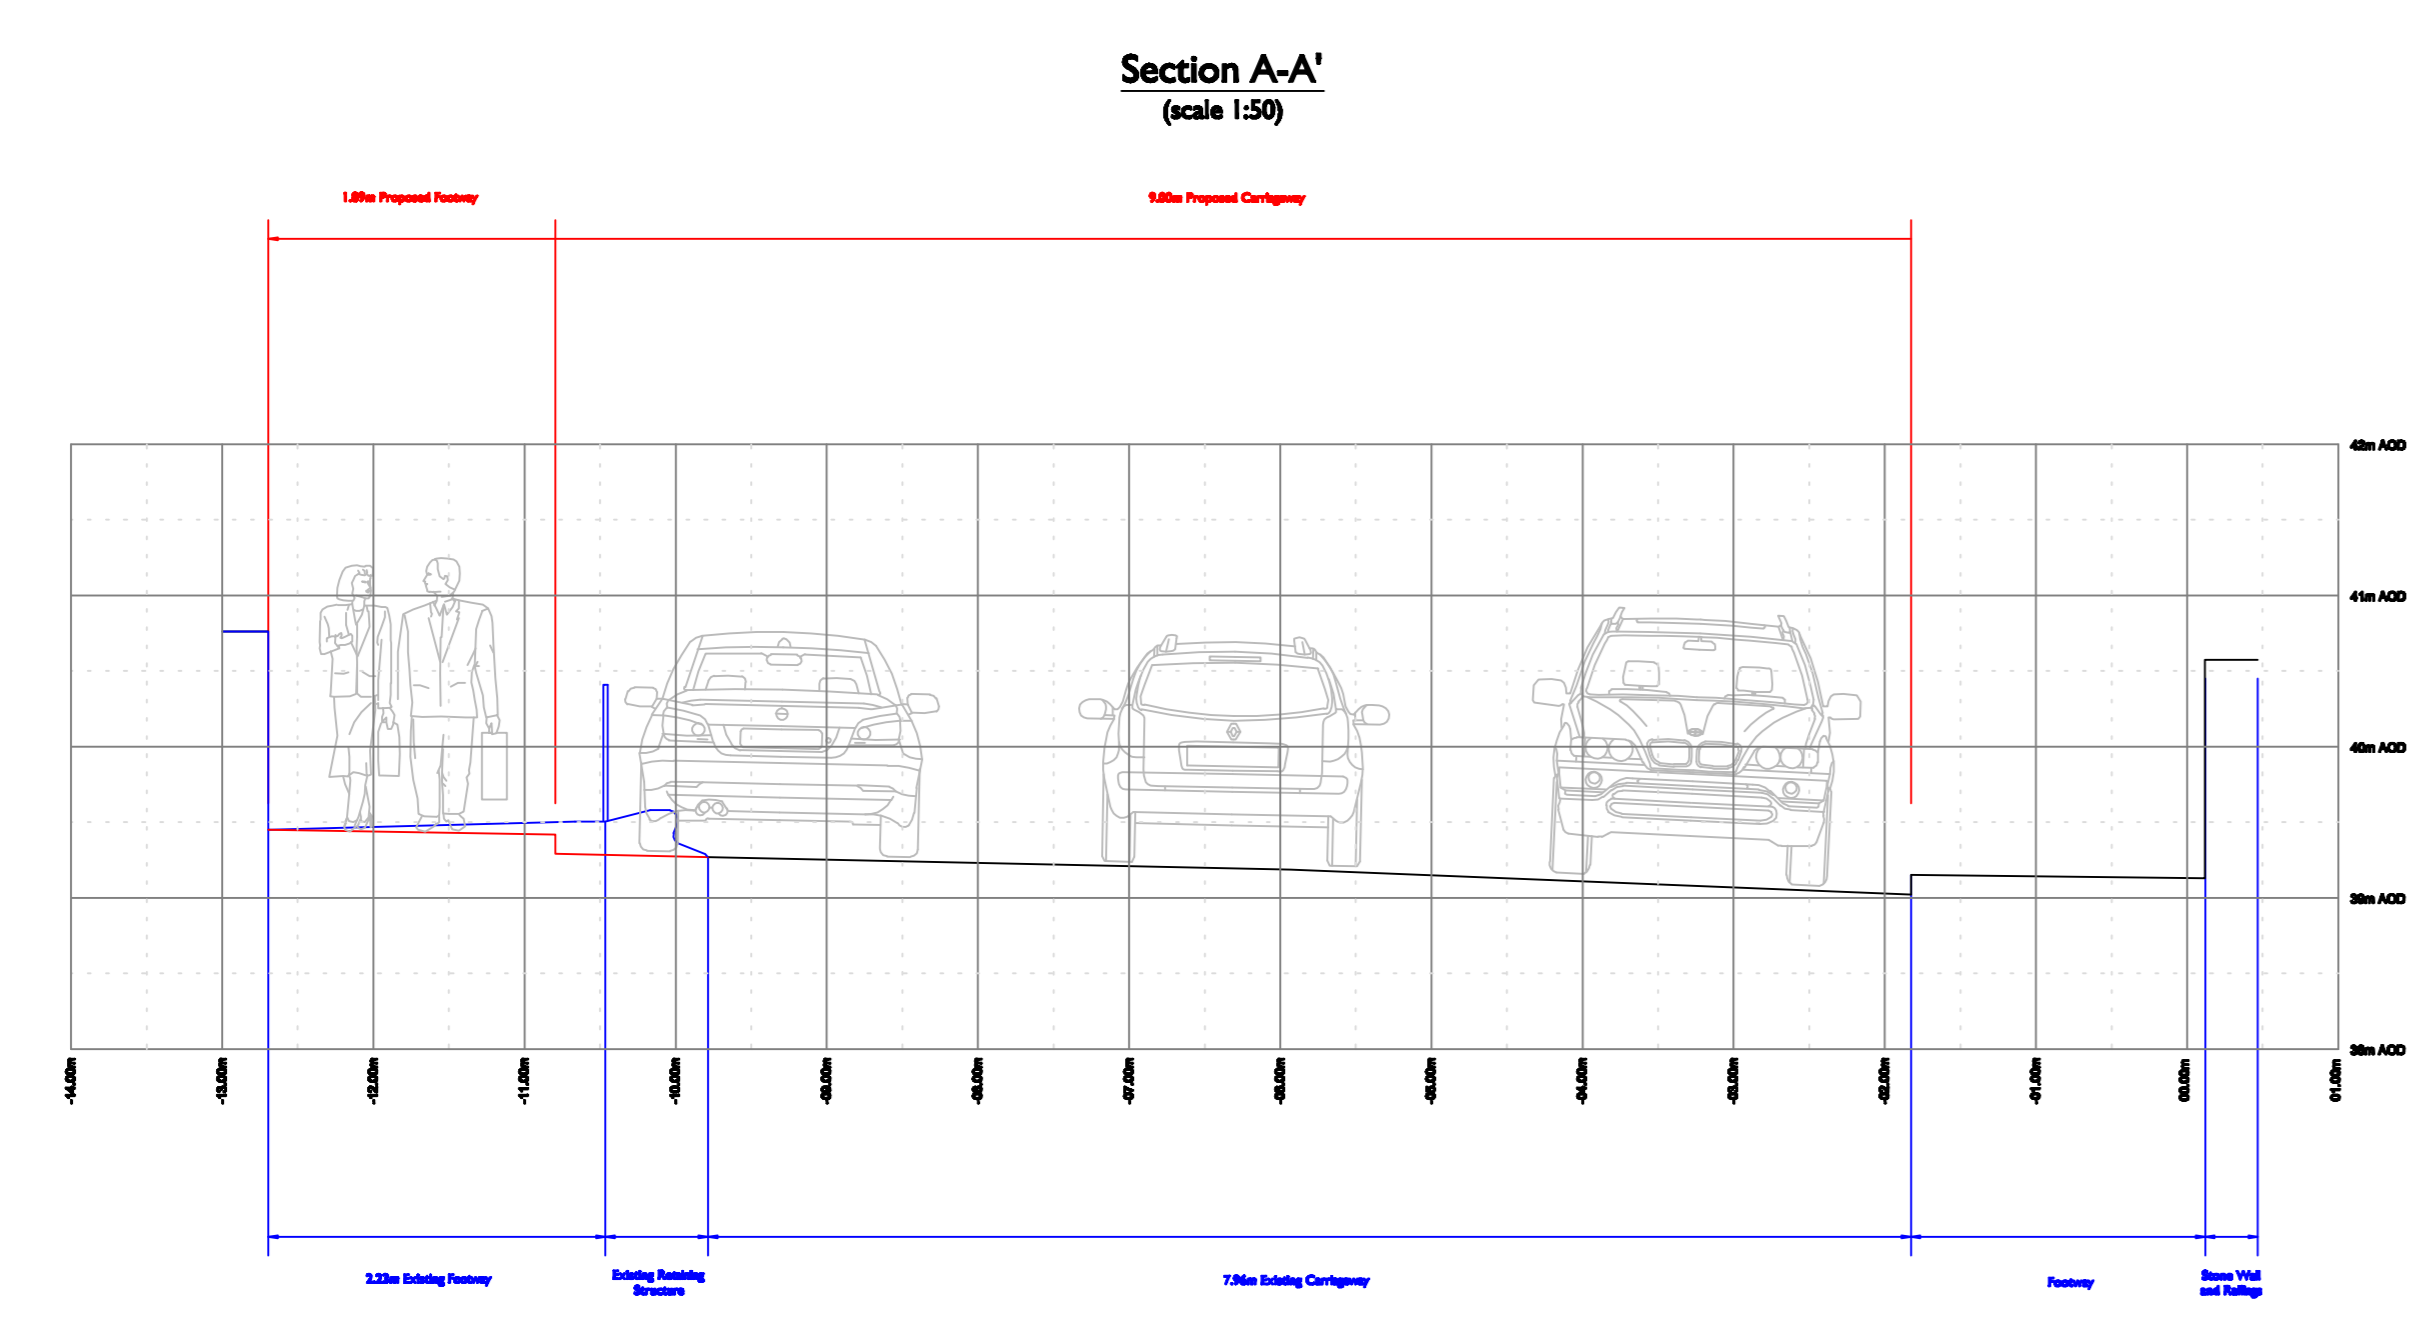


Valid 06/12/10

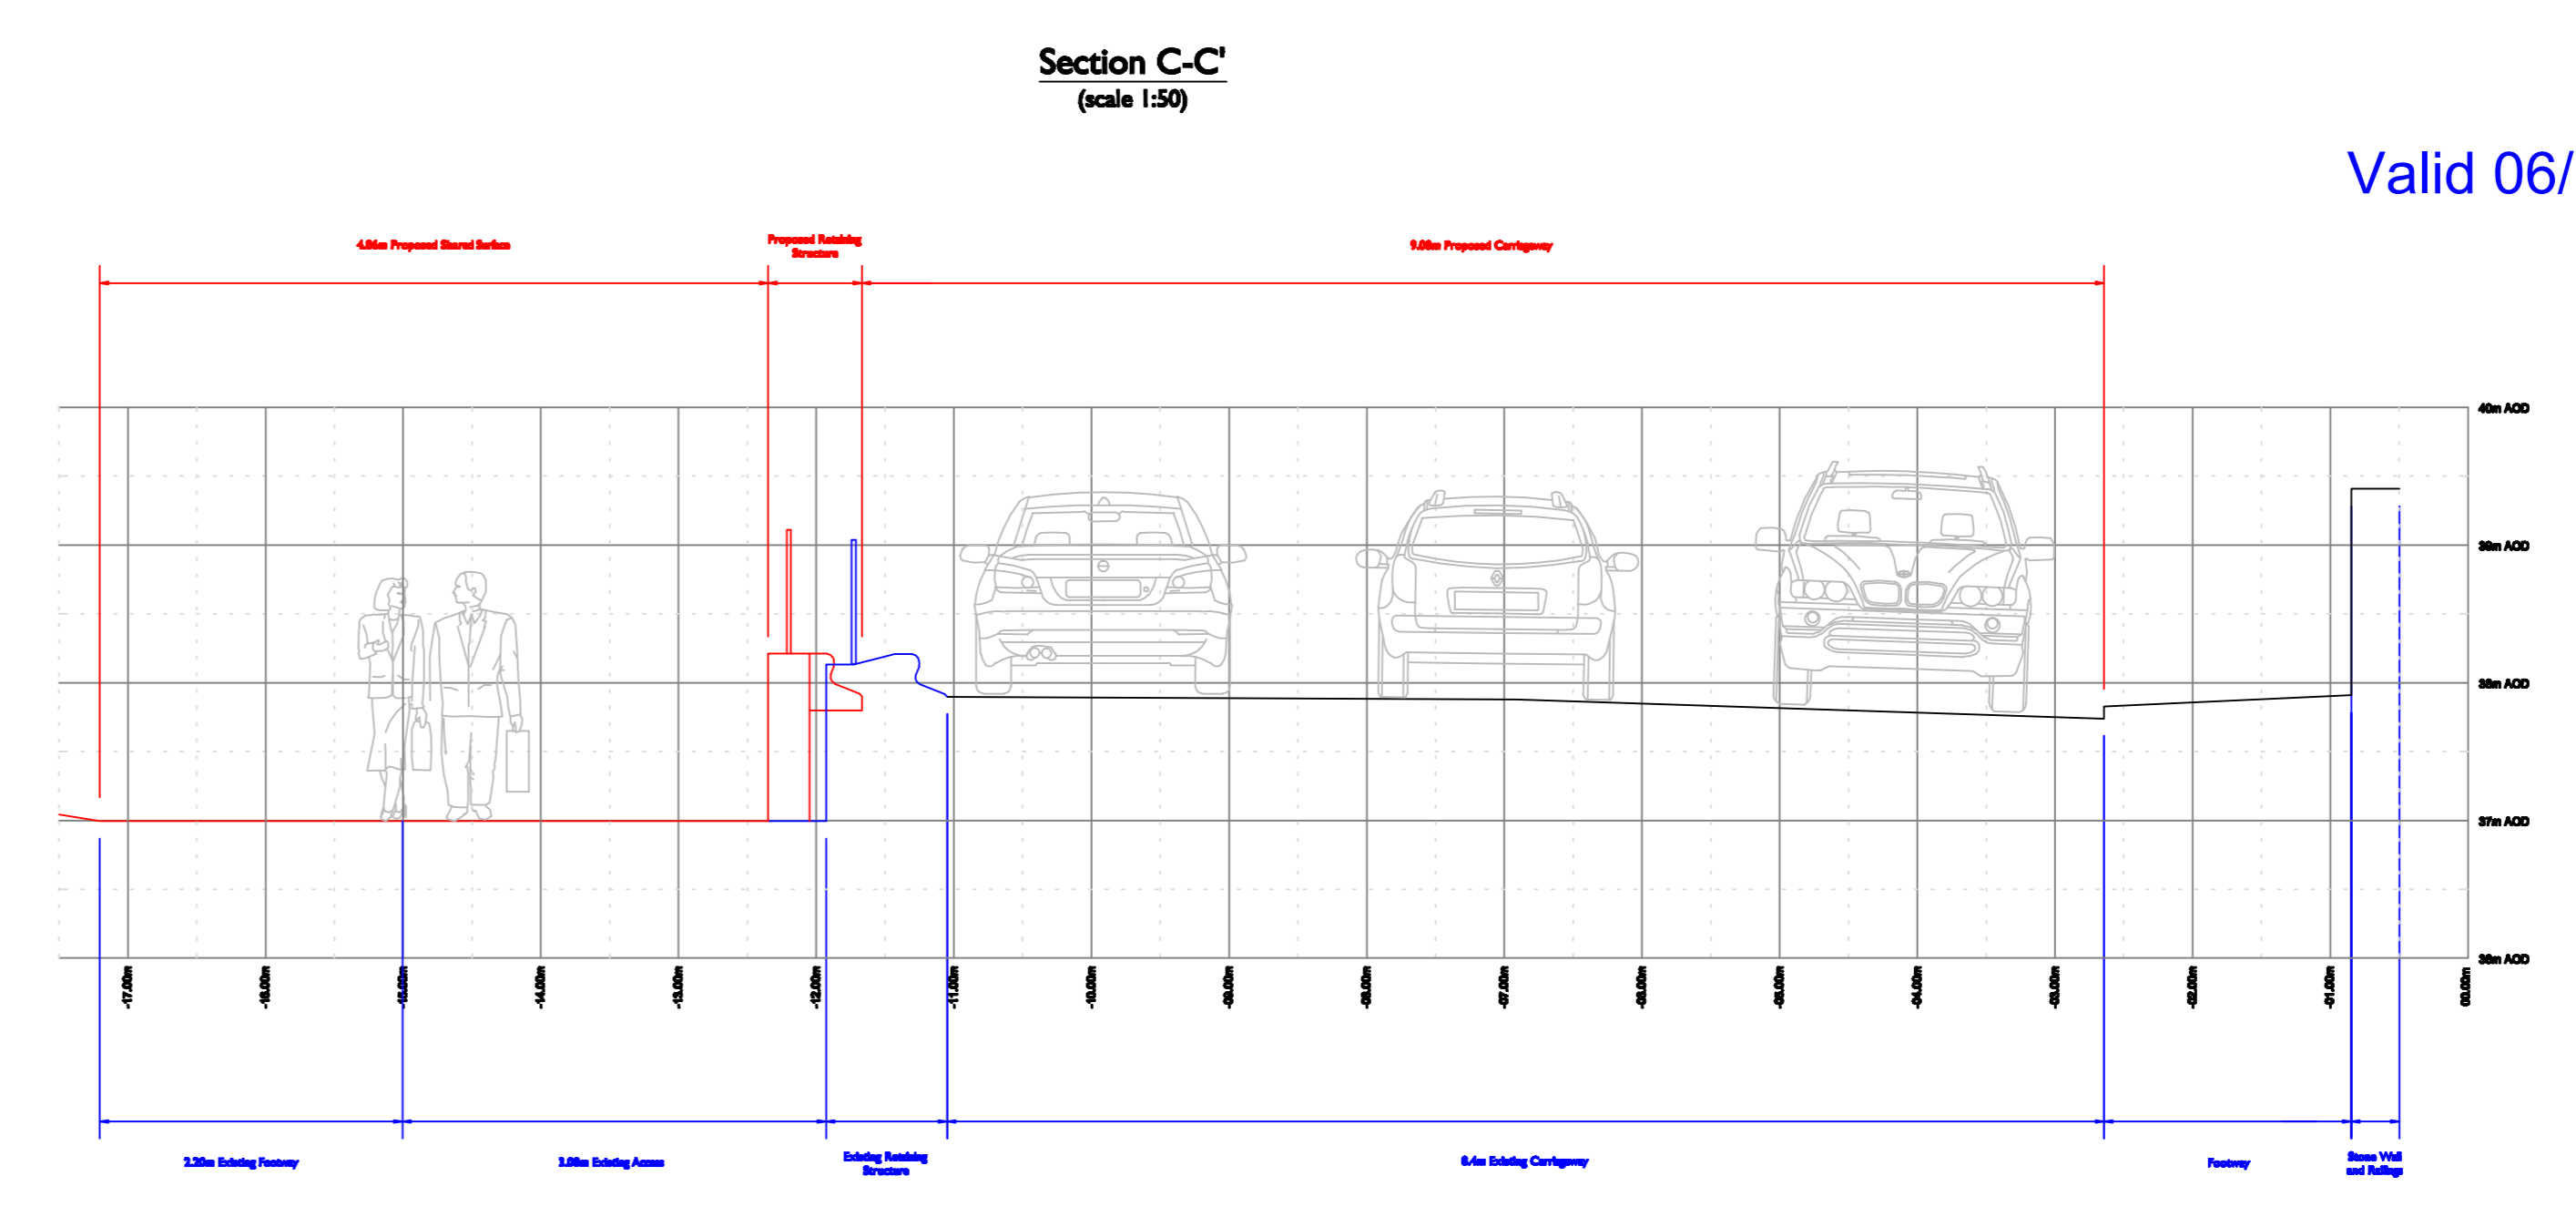

Client	Client	Client	Client
Client	Client	Client	Client

Client: Tesco

Project: Station Road Sandiacre

Title: Cross Sections Along Station Road

Status: For Information

Scale	Date	Drawn	Checked	Approved
As shown	29/11/10	DM	JH	JH
Job No.	060810	Drawn No.	PL47	Revision
				A