
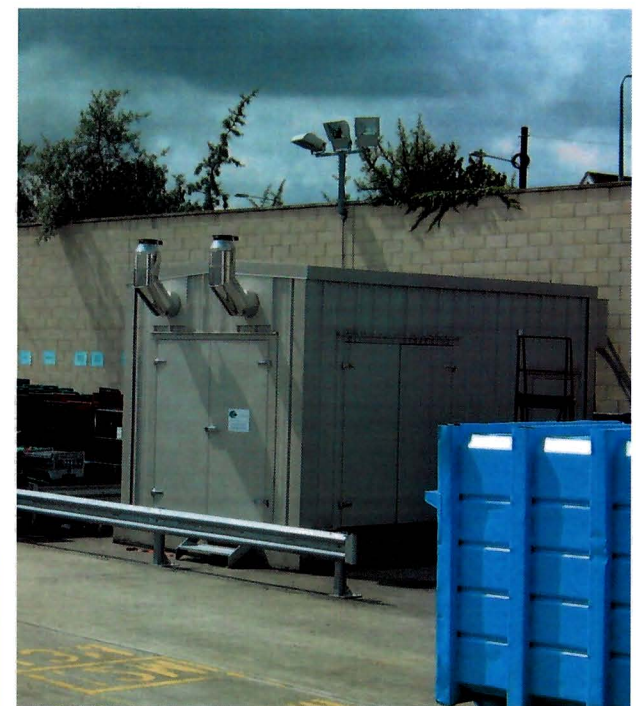
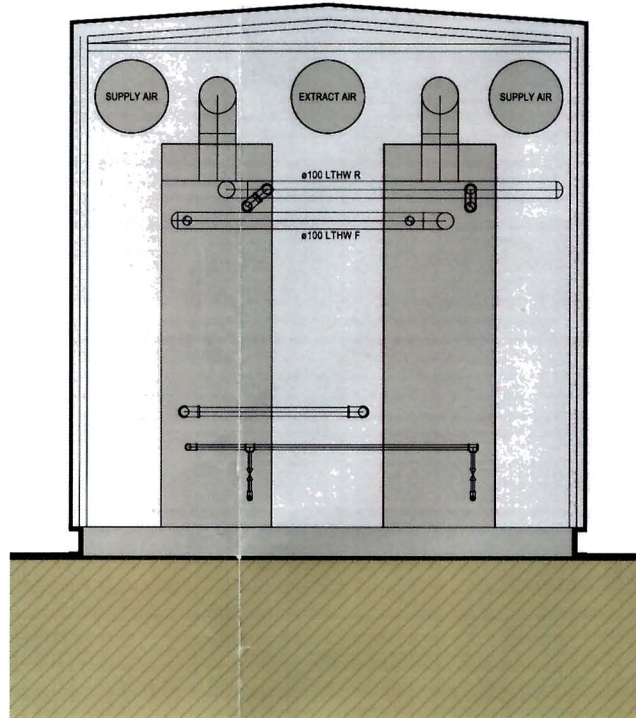
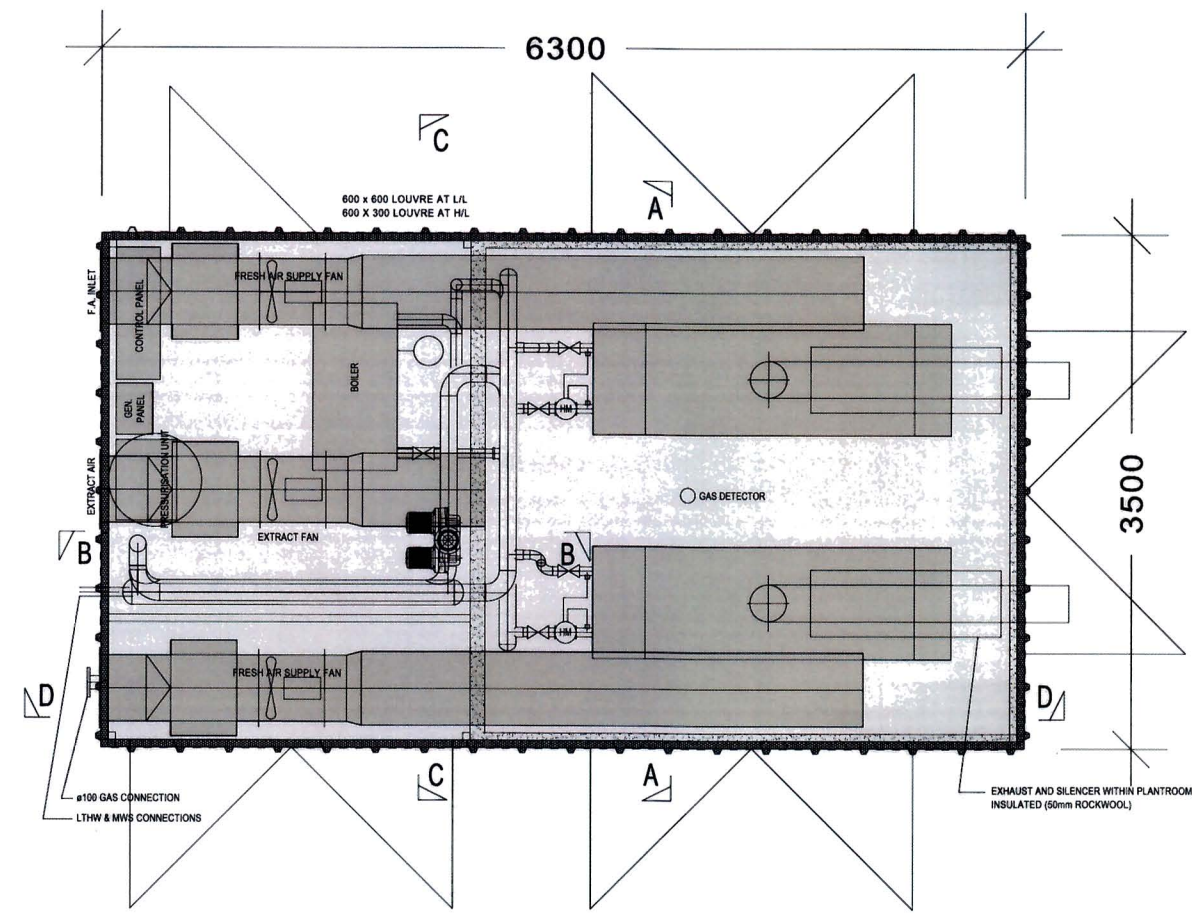


NOTES

This drawing to be read in accordance with the specification/Bills of Materials and related drawings. No Dimensions to be scaled from this drawing. All stated dimensions to be verified on site and the Architect notified of any discrepancies.

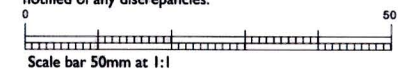


SECTION A.A


PHOTO SHOWING TYPICAL CHP

VALIDATED
06 DEC 2010
EBC


EREWASH B C
15 NOV 2010
LONG FATO TOWN HALL
POST ROOM

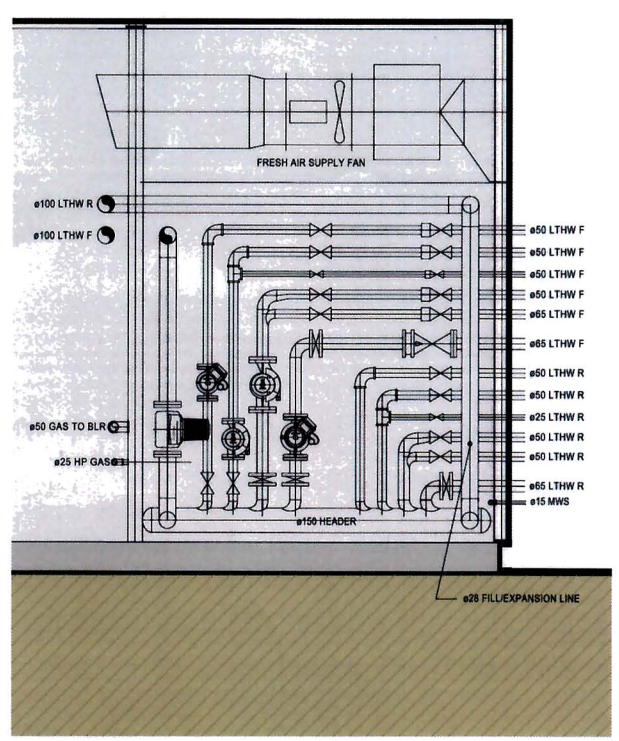

SECTION B.B

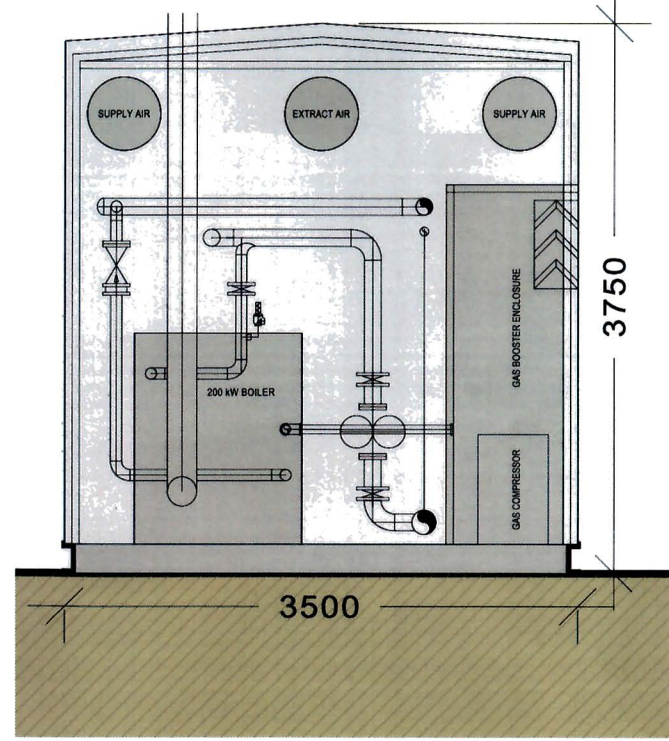

SECTION C.C

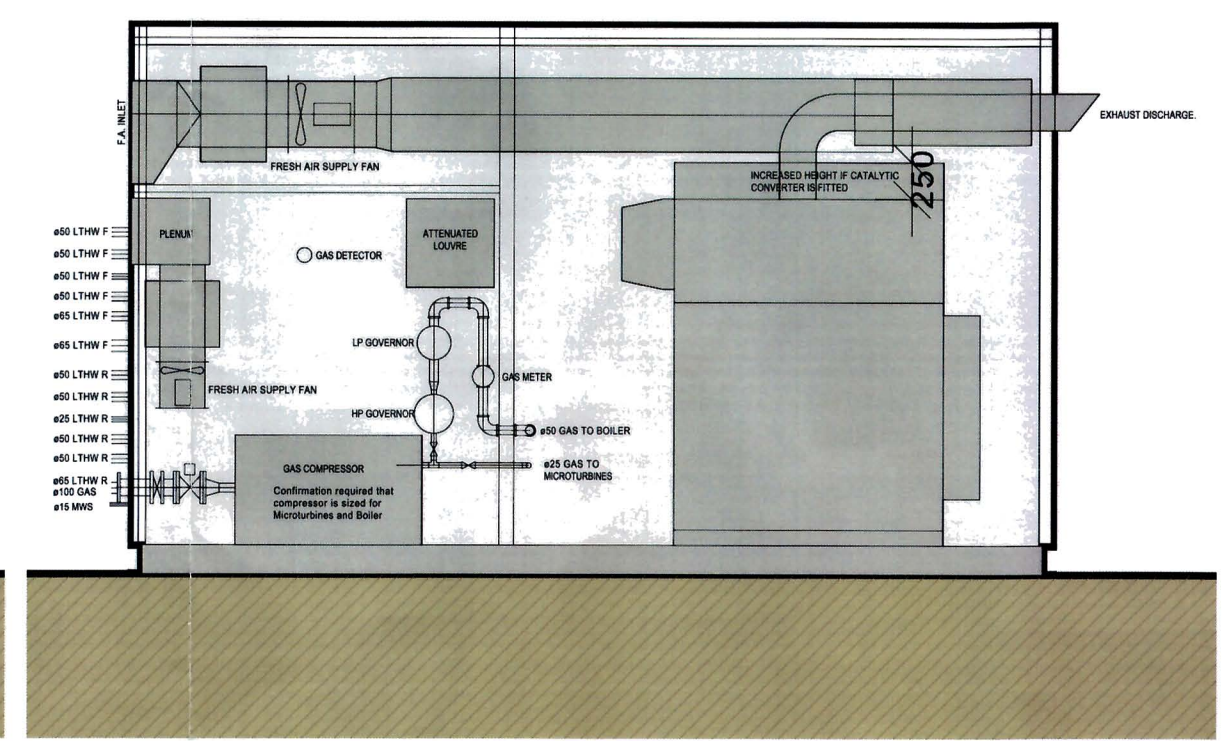

SECTION D.D

REV.	DATE	NOTE	IN

Project
PROPOSED MIXED USE DEVELOPMENT
STATION ROAD
SANDIACRE

Title
PROPOSED CHP PLAN AND SECTIONS

Scale: 1:50 @A3
Date: NOVEMBER 2010
Drawn: EP
Checked: PKM
Drawing Number: 6523_P2108
Revision: -

Saunders Partnership Architects
Studio Four
37 Broadwater Road
Welwyn Garden City
Hertfordshire, AL7 3AX
T 01707 385300 F 0870 6222135
www.saundersarchitects.com
offices at
Welwyn Garden City | Bristol | Manchester

