



NOTES

This drawing to be read in accordance with the specification/Bills of Quantities and related drawings. No Dimensions to be scaled from this drawing. All stated dimensions to be verified on site and the Architect notified of any discrepancies.

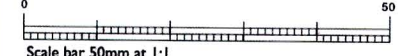

Scale bar 50mm at 1:1
REFER TO DRAWING No. 65231/P2101_G FOR APPROX LOCATIONS.

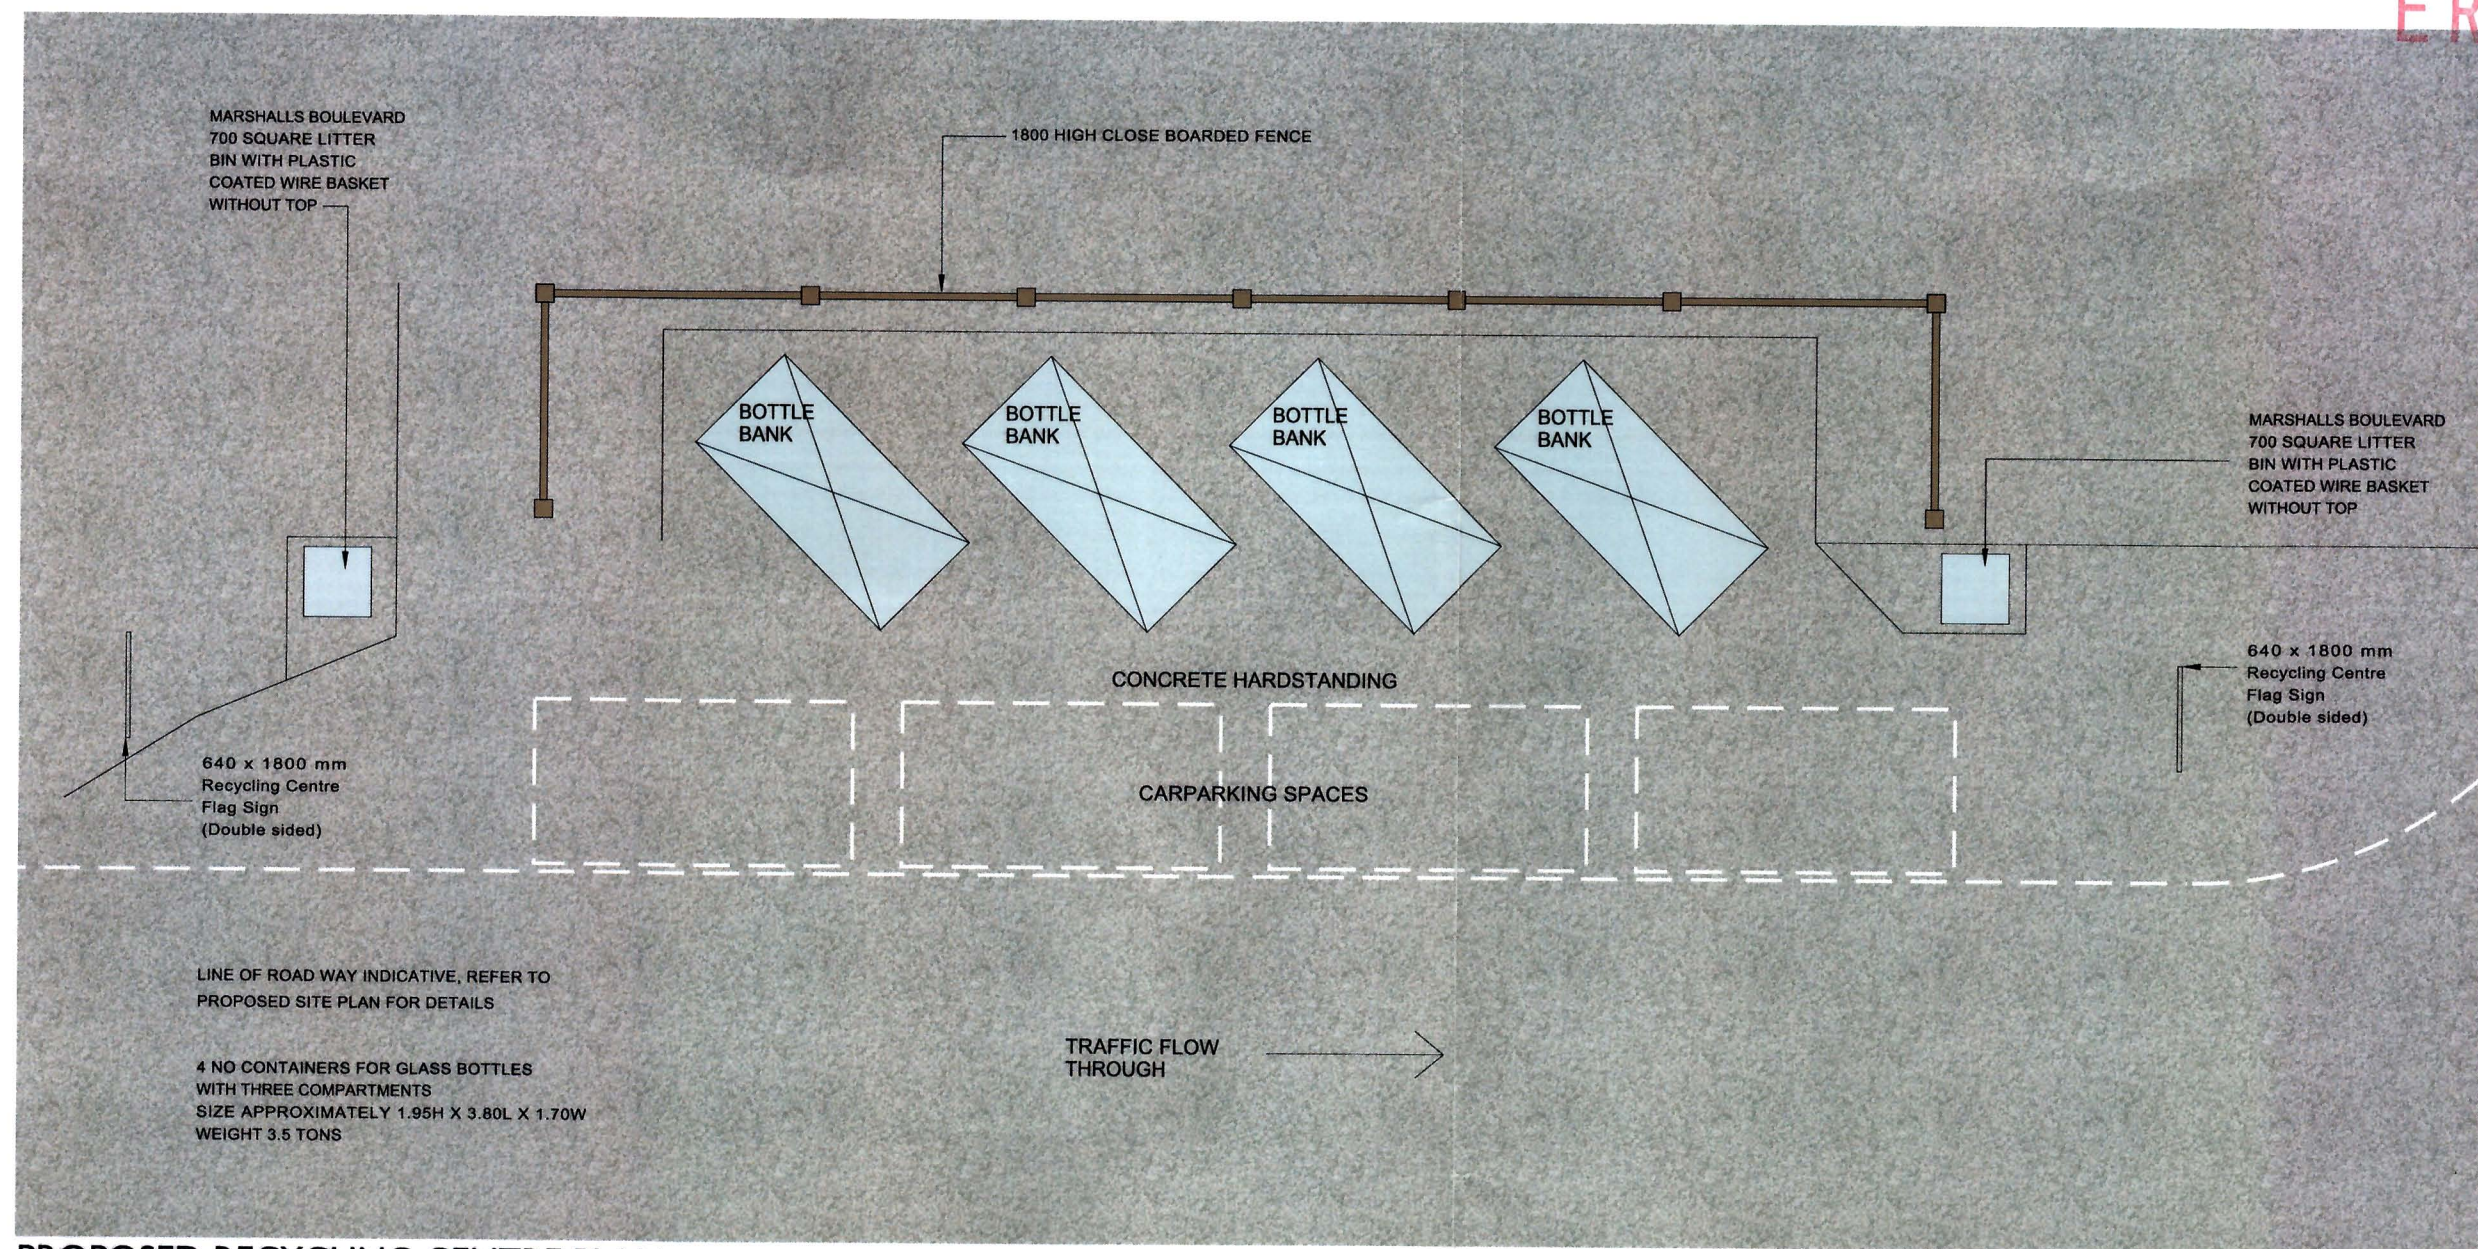

VALIDATED
06 DEC 2010
EBC

PROPOSED RECYCLING CENTRE PLAN SCALE 1:500



TYPICAL RECYCLING CENTRE (N.T.S)

REV.	DATE	NOTE	IN

Project
**PROPOSED MIXED USE DEVELOPMENT
STATION ROAD
SANDIACRE**

Title
RECYCLE CENTRE

Scale
R.T.D @ A3

Date
NOVEMBER 10

Drawn
EP

Checked
PKM

Drawing Number
6523_P2107

Revision
-

Saunders Partnership Architects
Studio Four
37 Broadwater Road
Welwyn Garden City
Hertfordshire, AL7 3AX
T 01707 385300 F 0870 6222135
www.saundersarchitects.com
offices at
Welwyn Garden City | Bristol | Manchester

ERE/1210/005
15 NOV 2010
LONG EASTON TOWN HALL