
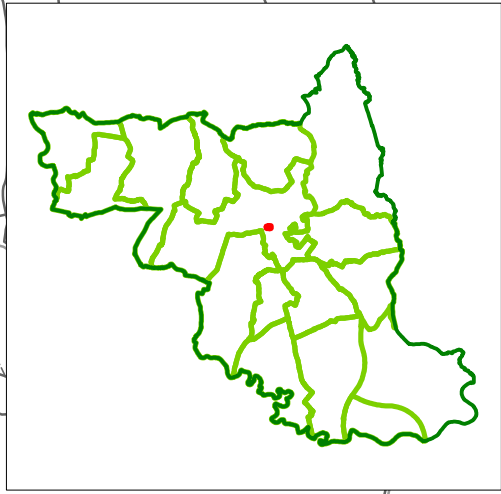


EREWASH

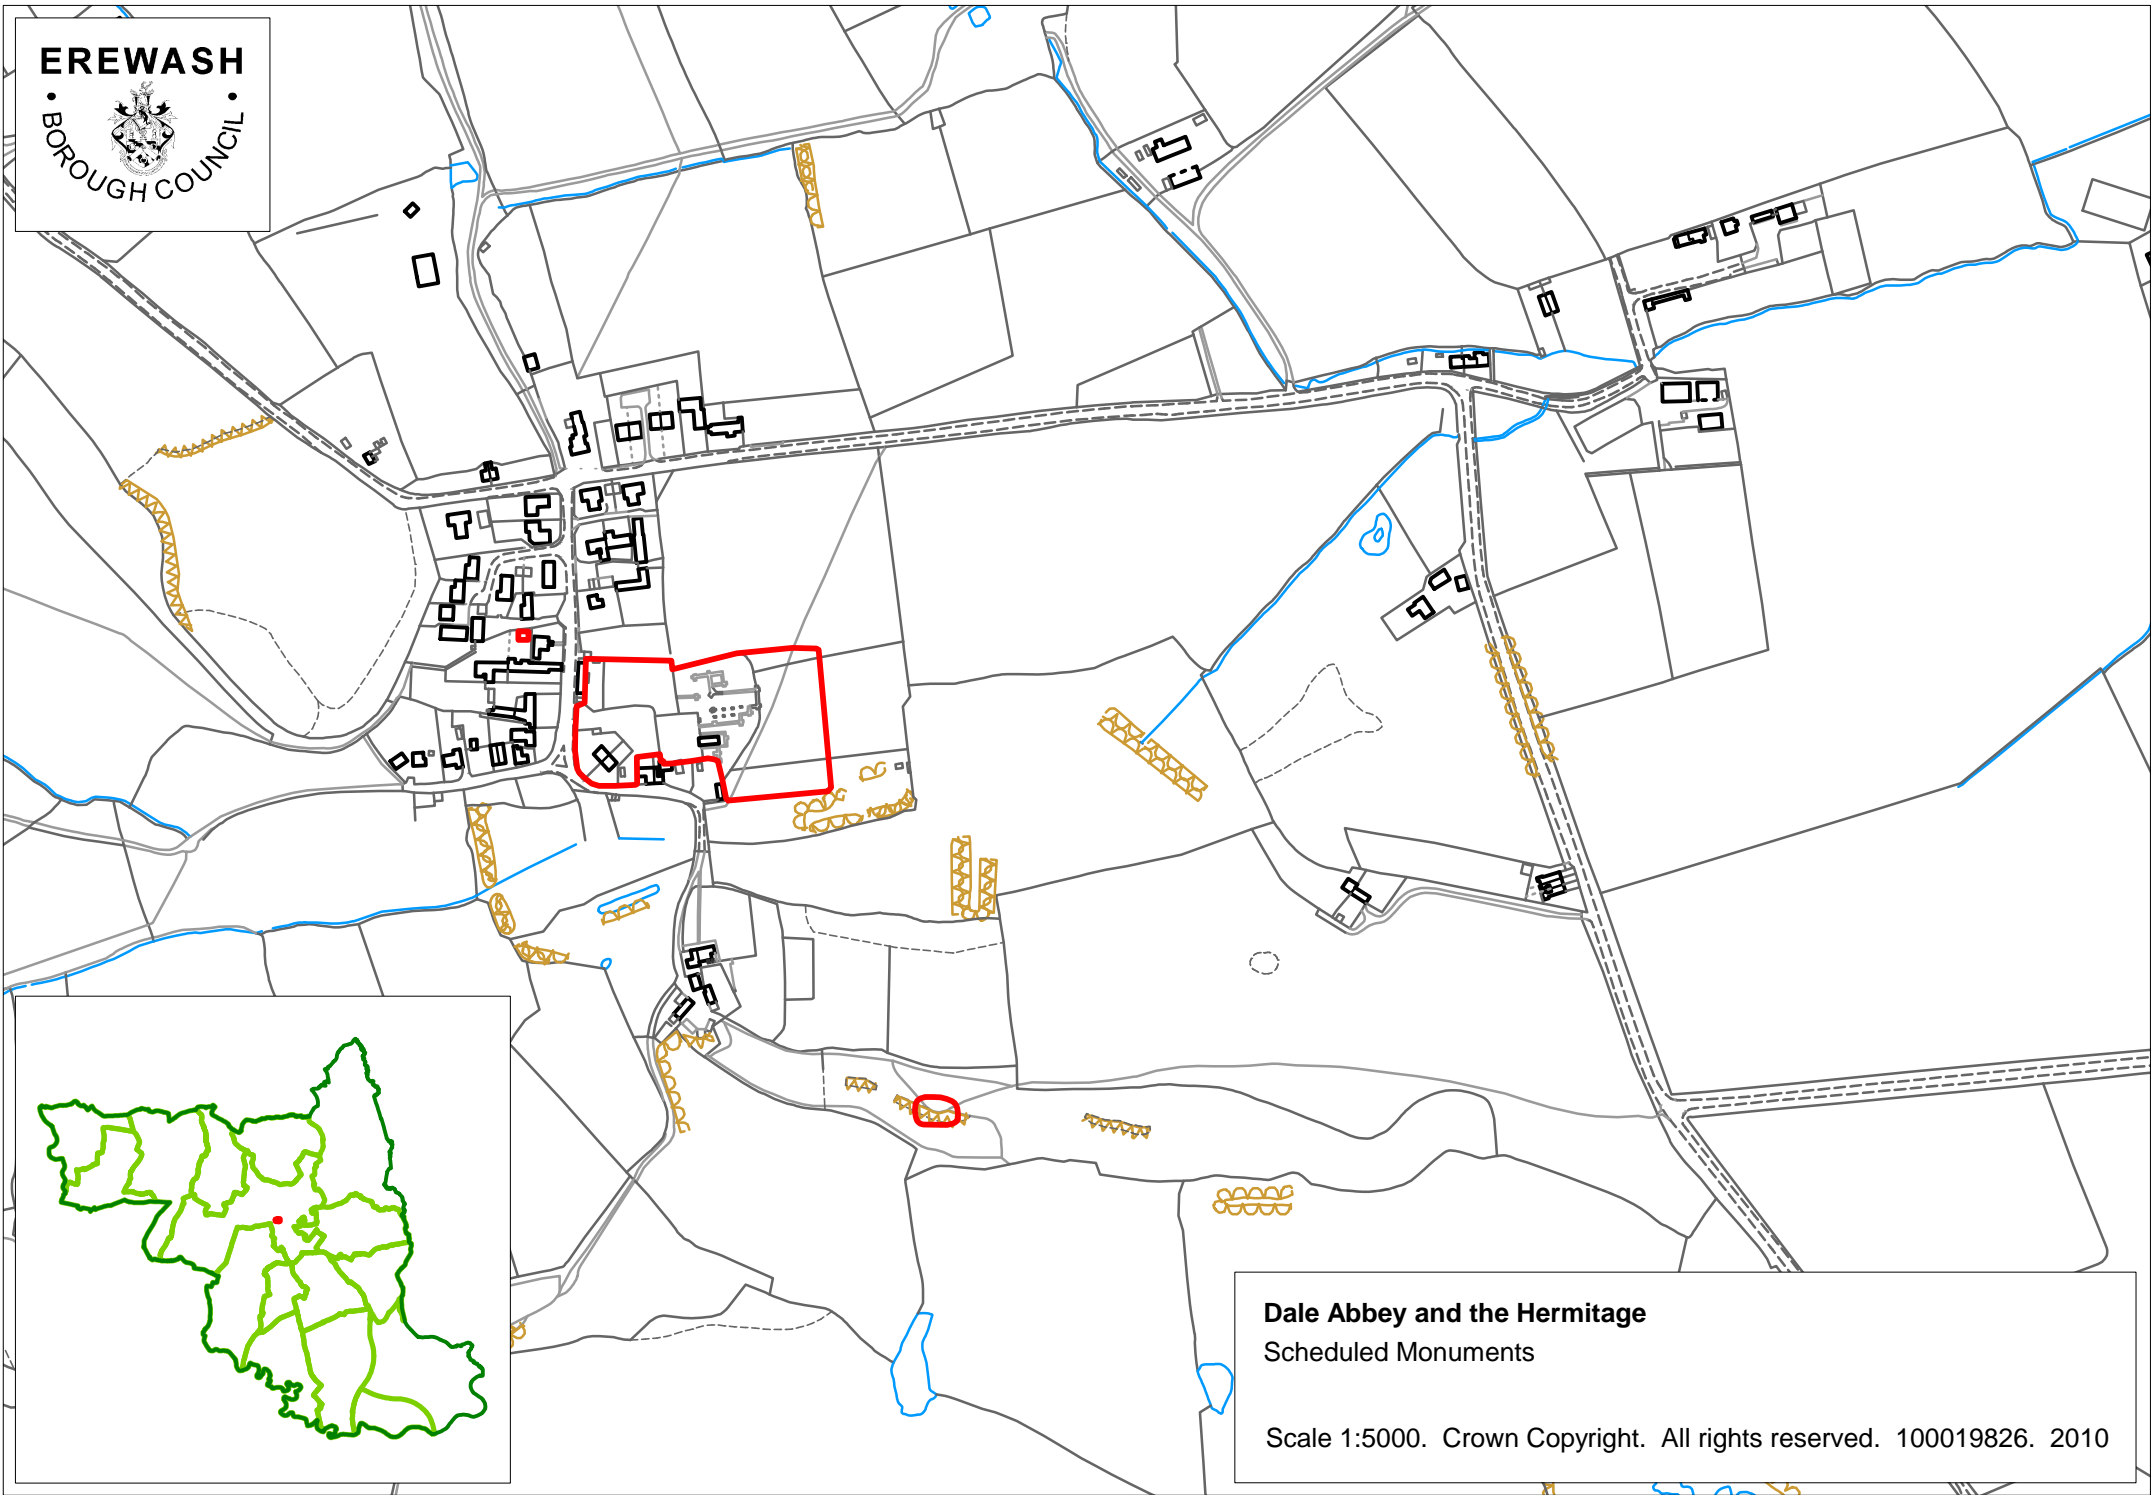

Dale Abbey and the Hermitage
Scheduled Monuments

Scale 1:5000. Crown Copyright. All rights reserved. 100019826. 2010