


A1
ORIGINAL
PLOT SIZE

ERE/1210/0005
ADDITIONAL INFORMATION

Reproduced from Ordnance Survey Supermap Data with the permission of The Controller of Her Majesty's Stationary Office. Crown Copyright - Licence No. AL10000421

NOTES:

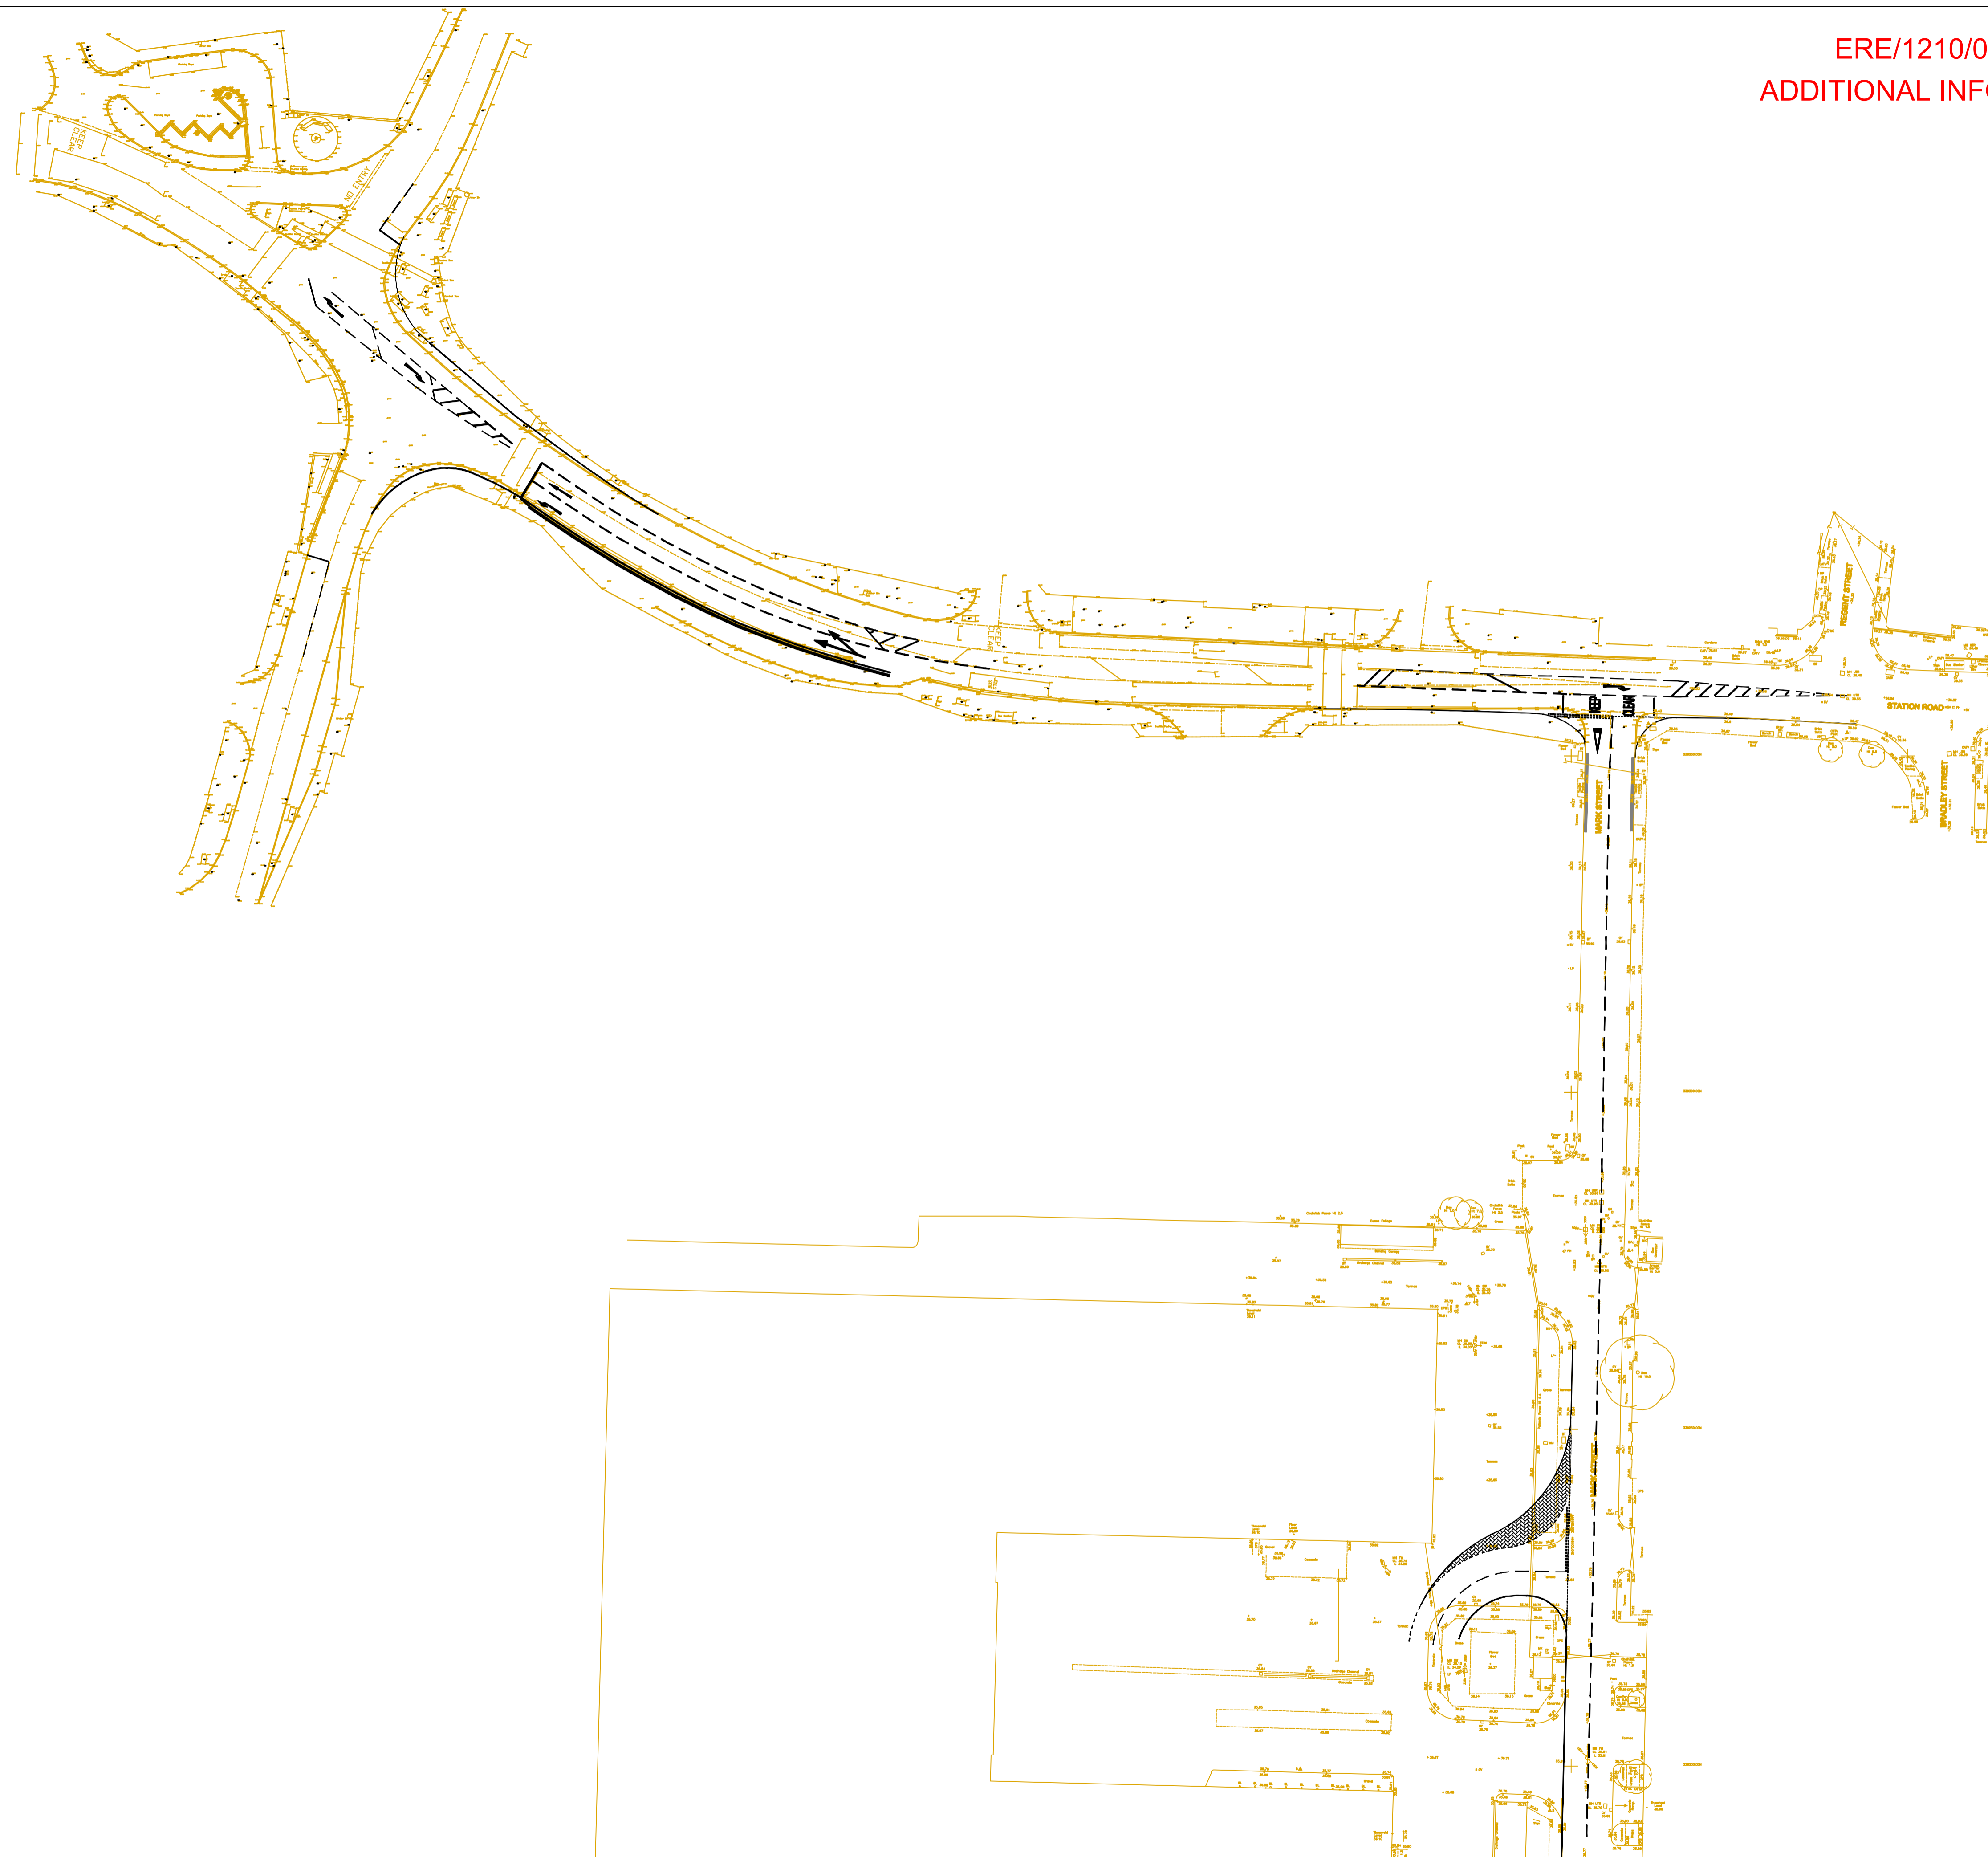

No	Date	Drawn	Checked	Approved

Bristol
 Cambridge
 Cardiff
 Welwyn Garden City


 Transport Planning Associates

Mercury House
 Broadwater Road
 Welwyn Garden City
 AL7 3BQ
 01707 385 200
www.tpa.uk.com

CLIENT: 

PROJECT:
**PROPOSED RETAIL
 SCHEME STATION ROAD
 SANDIACRE**

TITLE:
**PROPOSED PACKAGE
 OF HIGHWAY WORKS**

STATUS:
PRELIMINARY

SCALE:	DATE:	DRAWN:	CHECKED:	APPROVED:
1:500	06/07/11	LH	CE	JH
JOB NO:	DRAWING NO:	REVISION:		
0606-10	PL58	-		

